


REVISIONS			
LETTERS	DESCRIPTION:	DATE:	BY:

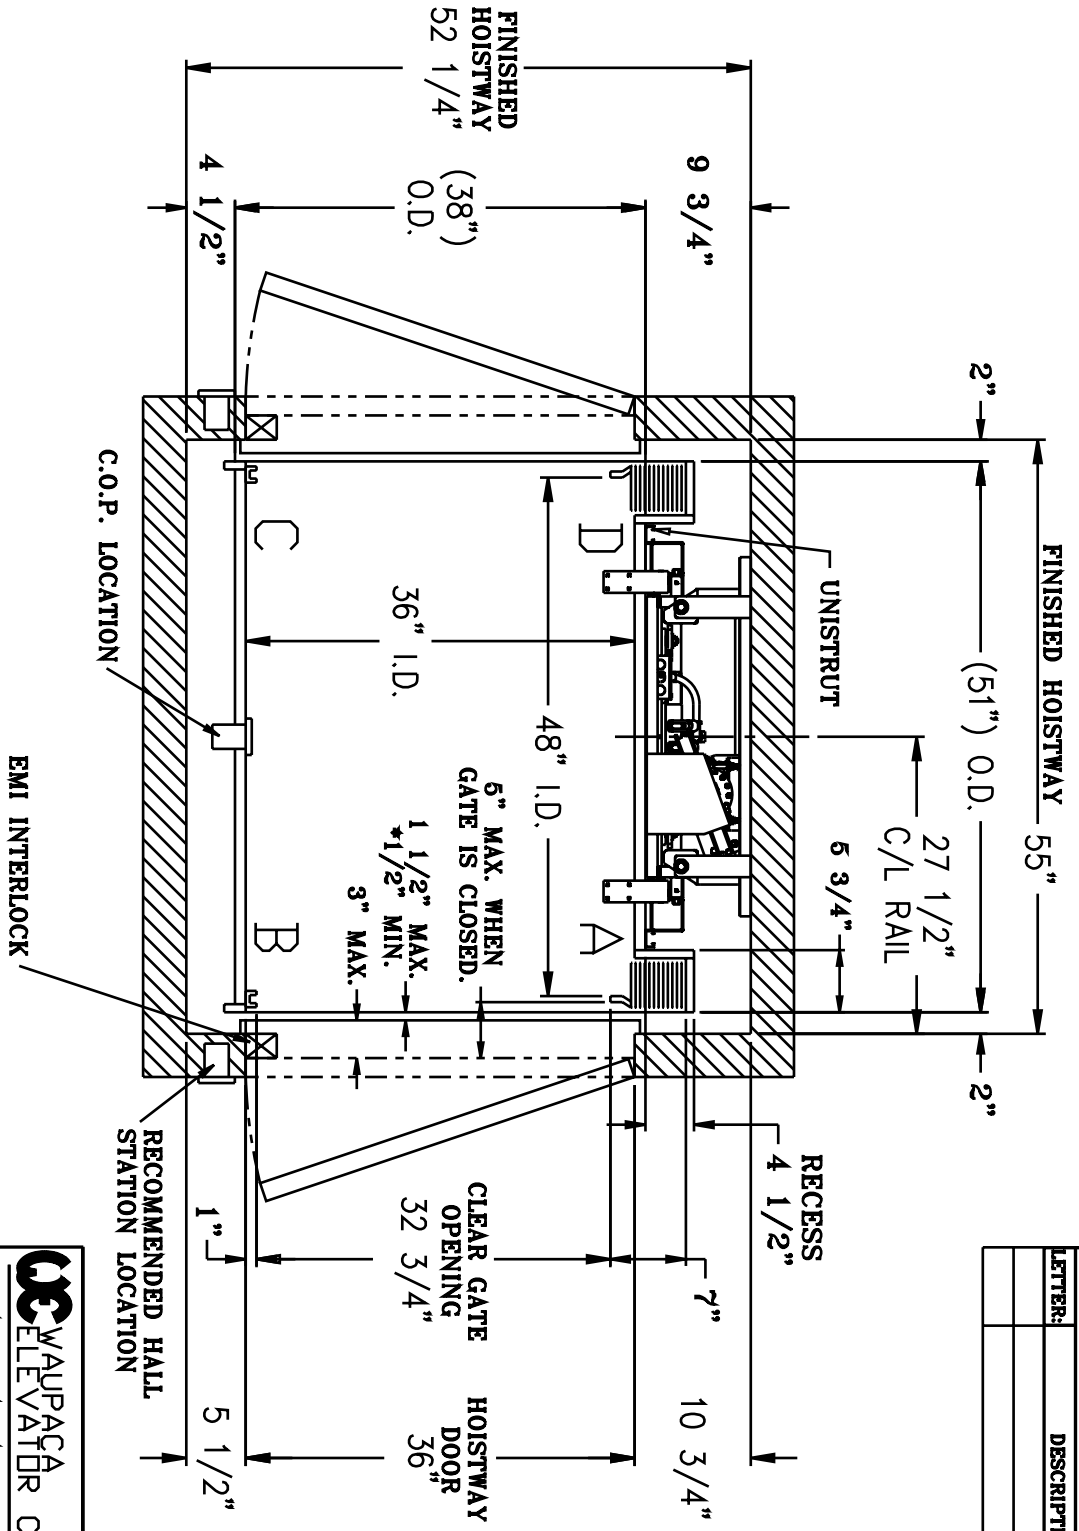

NOTE:
 HOISTWAY BY OTHERS PER
 CODE. WALLS TO BE PLUMB
 AND SQUARE. ALL HOISTWAY
 DOORS BY OTHERS PER CODE.

WALUPACA
ELEVATOR CO., INC.
 Residential Elevators * Wheelchair-Compliant Elevators
 RESIDENTIAL AND COMMERCIAL DUMBWAITERS
 CUSTOMER:
 CONTRACTOR:
 TITLE: PACA RYDE ACCORDION GATE ABR DCR OPENING
 QUOTE NUMBER:
 DRAWN BY: SCALE: DWG. NO.
 APPD: DATE: C-002598
 1726 North Ballard Road
 Appleton, WI 54911
 Phone: 900-238-8738