


REVISIONS			
LETTER:	DESCRIPTION:	DATE:	BY:

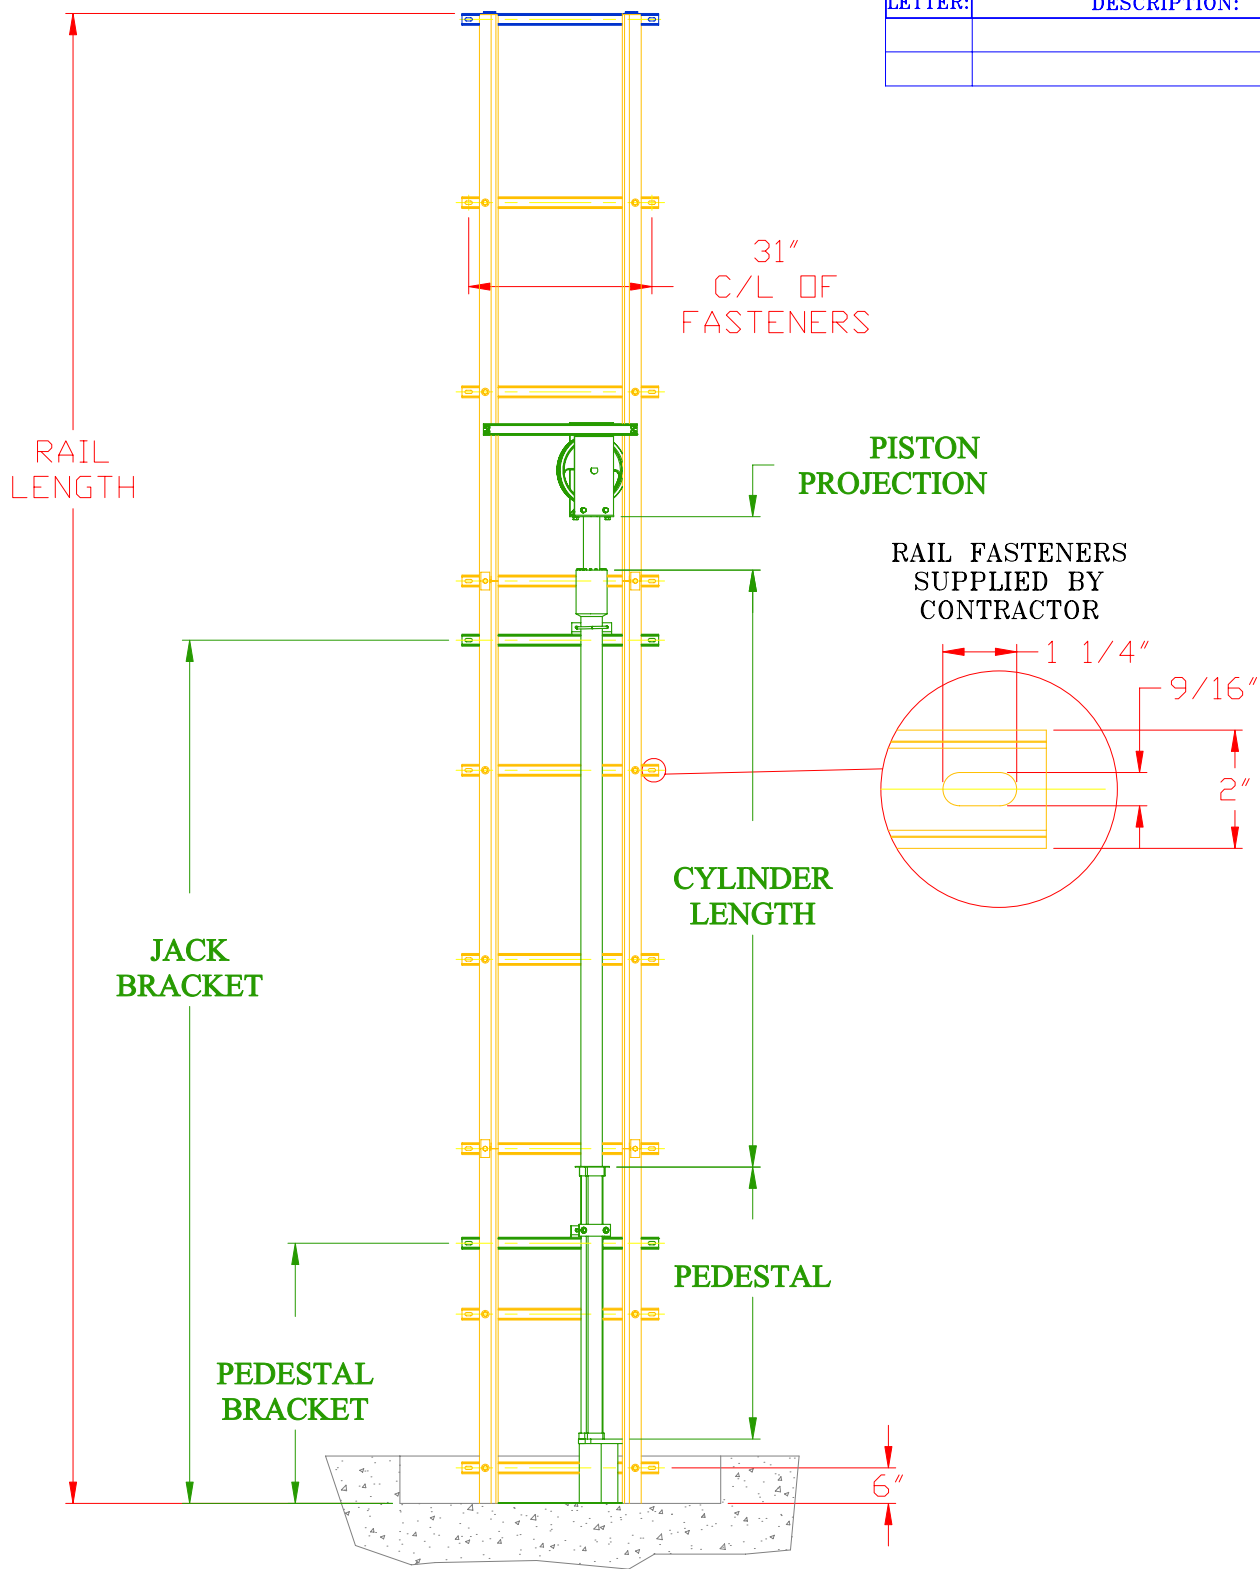

NOTE:
 RAIL LENGTH = PIT DEPTH + TRAVEL
 + CAB I.D. HEIGHT + 10"

WE WAUPACA ELEVATOR CO., INC. 1726 North Ballard Road
 Appleton, WI 54911 Phone: 800-238-8739

Residential Elevators * Wheelchair-Compatible Elevators
 RESIDENTIAL AND COMMERCIAL DUMBWAITERS
 CUSTOMER: _____

CONTRACTOR: _____

TITLE: **PACA RYDE
 RAIL LAYOUT &
 JACK CALCULATIONS**

QUOTE NUMBER: _____

DRAWN BY:	SCALE:	DWG. NO.
APPD:	DATE:	C-002618