


REVISIONS

LETTER:	DESCRIPTION:	DATE:	BY:

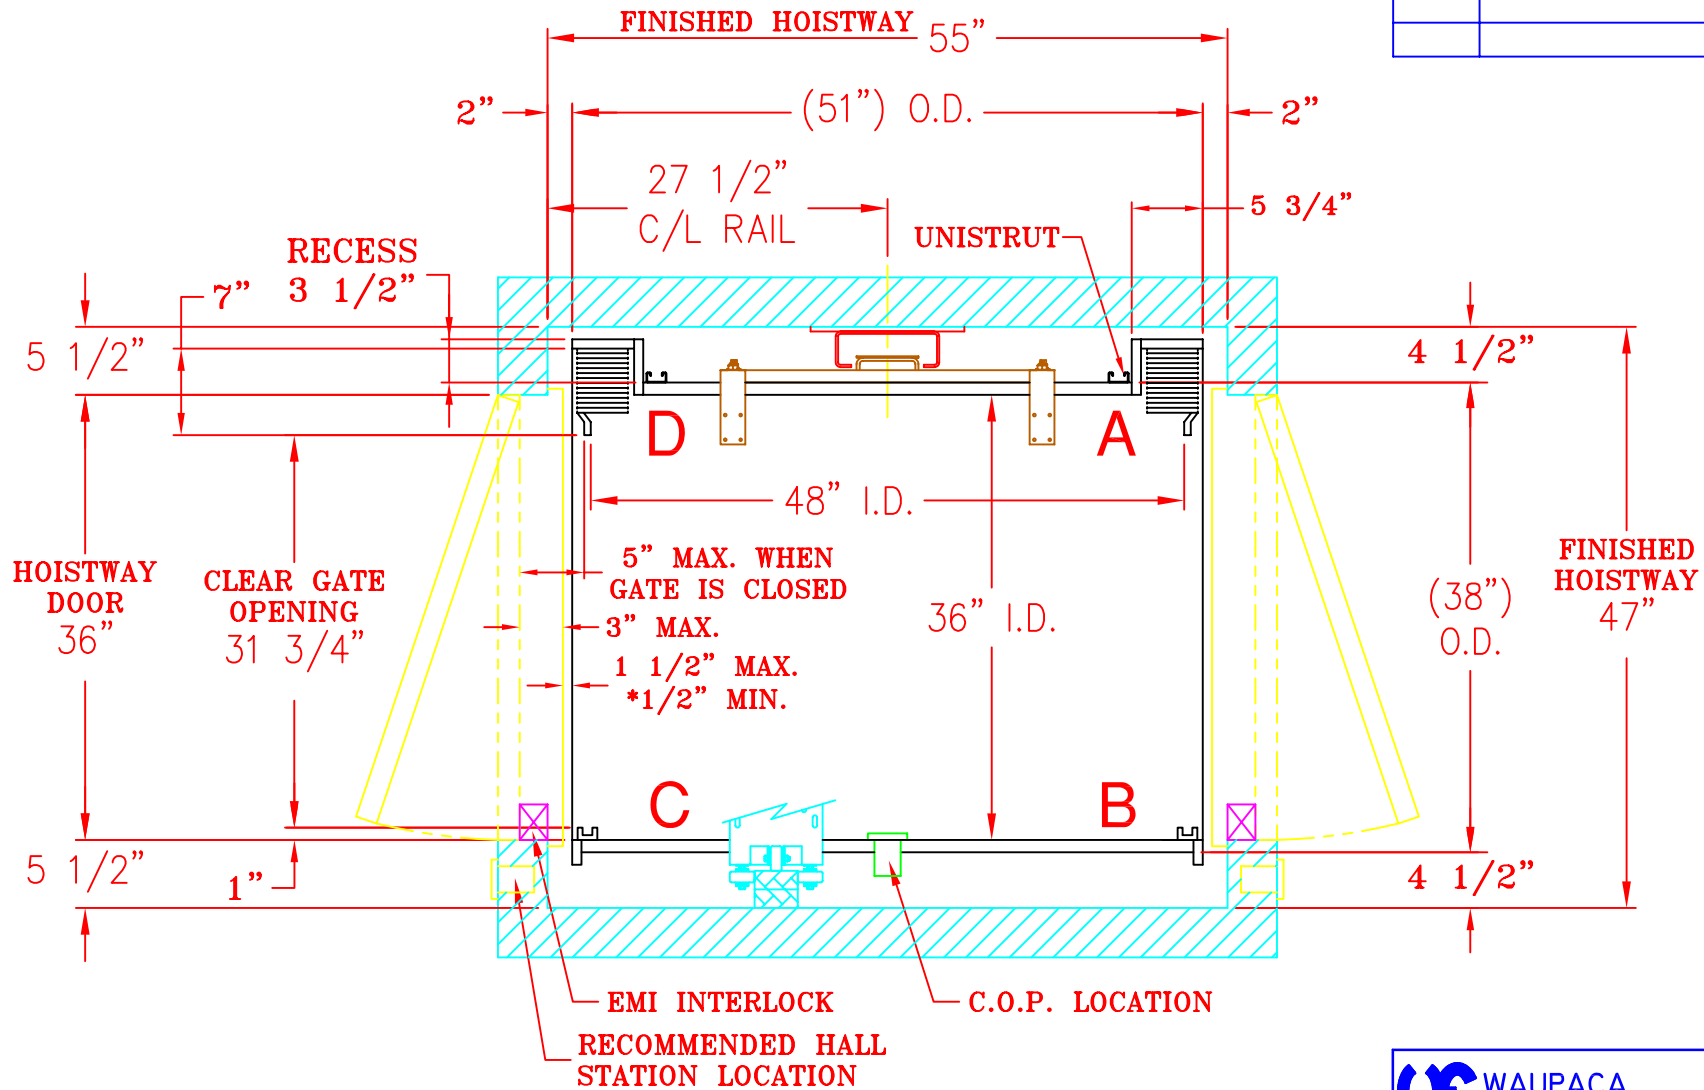

**NOTE:**  
 HOISTWAY BY OTHERS PER  
 CODE. WALLS TO BE PLUMB  
 AND SQUARE. ALL HOISTWAY  
 DOORS BY OTHERS PER CODE.

1726 North Ballard Road  
 Appleton, WI 54911  
 Phone: 800-238-8739

**WE WAUPACA ELEVATOR CO., INC.**  
 Residential Elevators \* Wheelchair-Compatible Elevators  
 RESIDENTIAL AND COMMERCIAL DUMBWAITERS

CUSTOMER:  
 CONTRACTOR:  
 TITLE: WINDING DRUM ACCORDION GATE ABR DCR OPENING  
 QUOTE NUMBER:

DRAWN BY:	SCALE:	DWG. NO.
APPD:	DATE:	C-002413