


CAB SIZES FOR 500 LB. WINDING DRUM

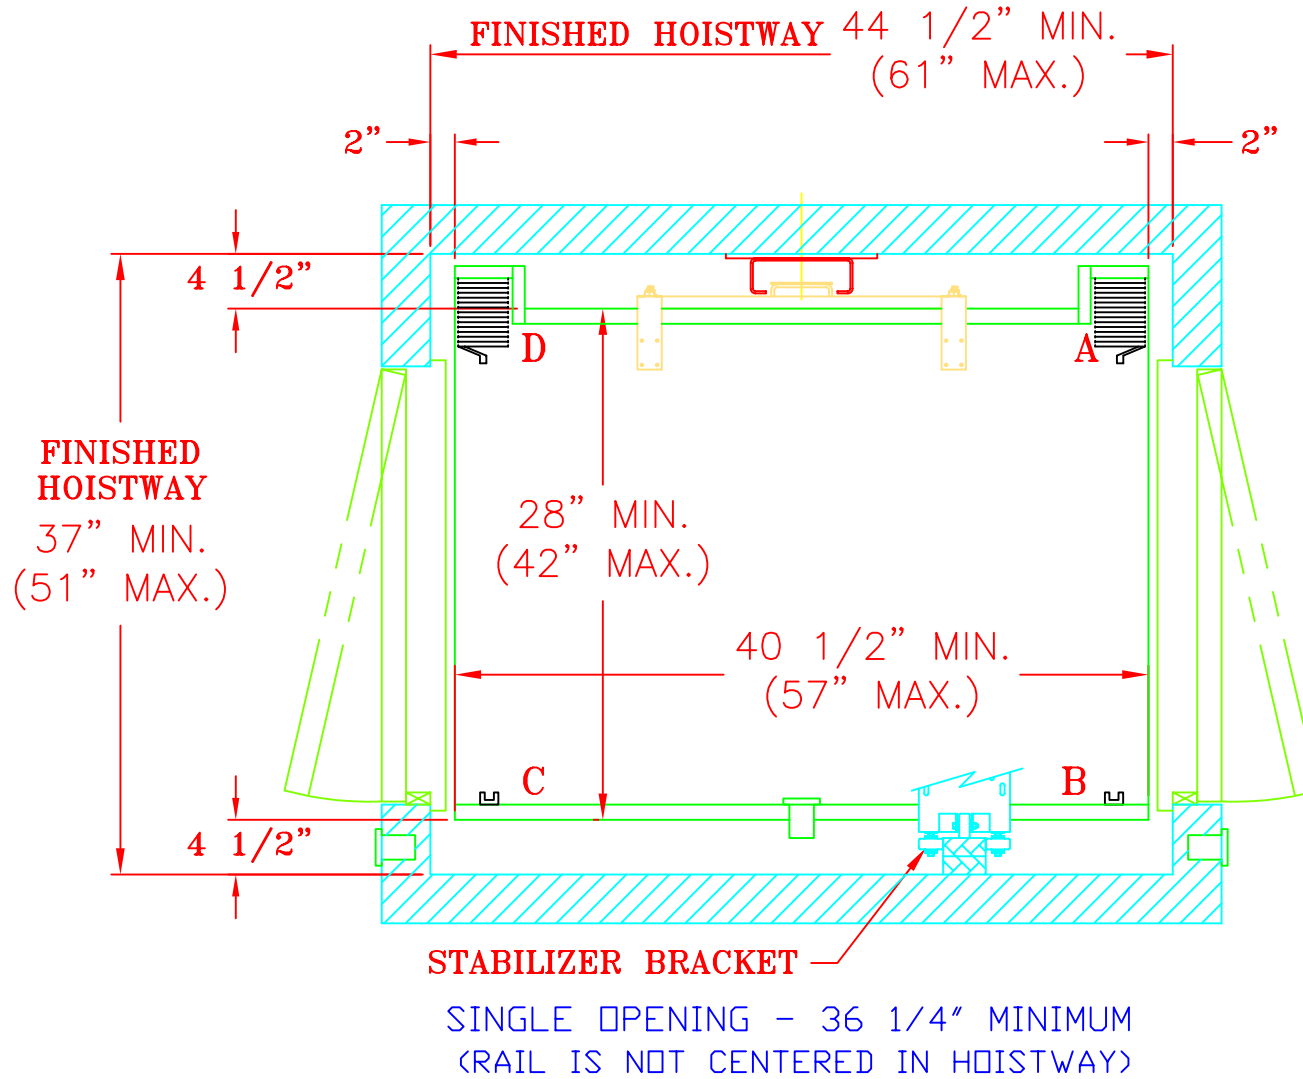

NOTE:

1. MIN. DA DIMS. REFLECT RAIL CENTERED IN HOISTWAY.
2. MIN. DA DIM. FOR CAB WITHOUT RECESS IS 32".
3. CAB CAN NOT EXCEED 12 SQ. FT.

	1726 North Ballard Road Appleton, WI 54911 Phone: 800-238-8739	
	WAUPACA ELEVATOR CO., INC. Residential Elevators * Wheelchair-Compatible Elevators RESIDENTIAL AND COMMERCIAL DUMBWAITERS	
TITLE: WINDING DRUM 500 LB. MIN. & MAX. CAB DIMENSIONS		
DRAWN BY:	MLK.	SCALE: N.T.S.
APPD:	DATE:	11/7/01
		DWG. NO: C-002042