



REVISIONS

LETTER:	DESCRIPTION:	DATE:	BY:

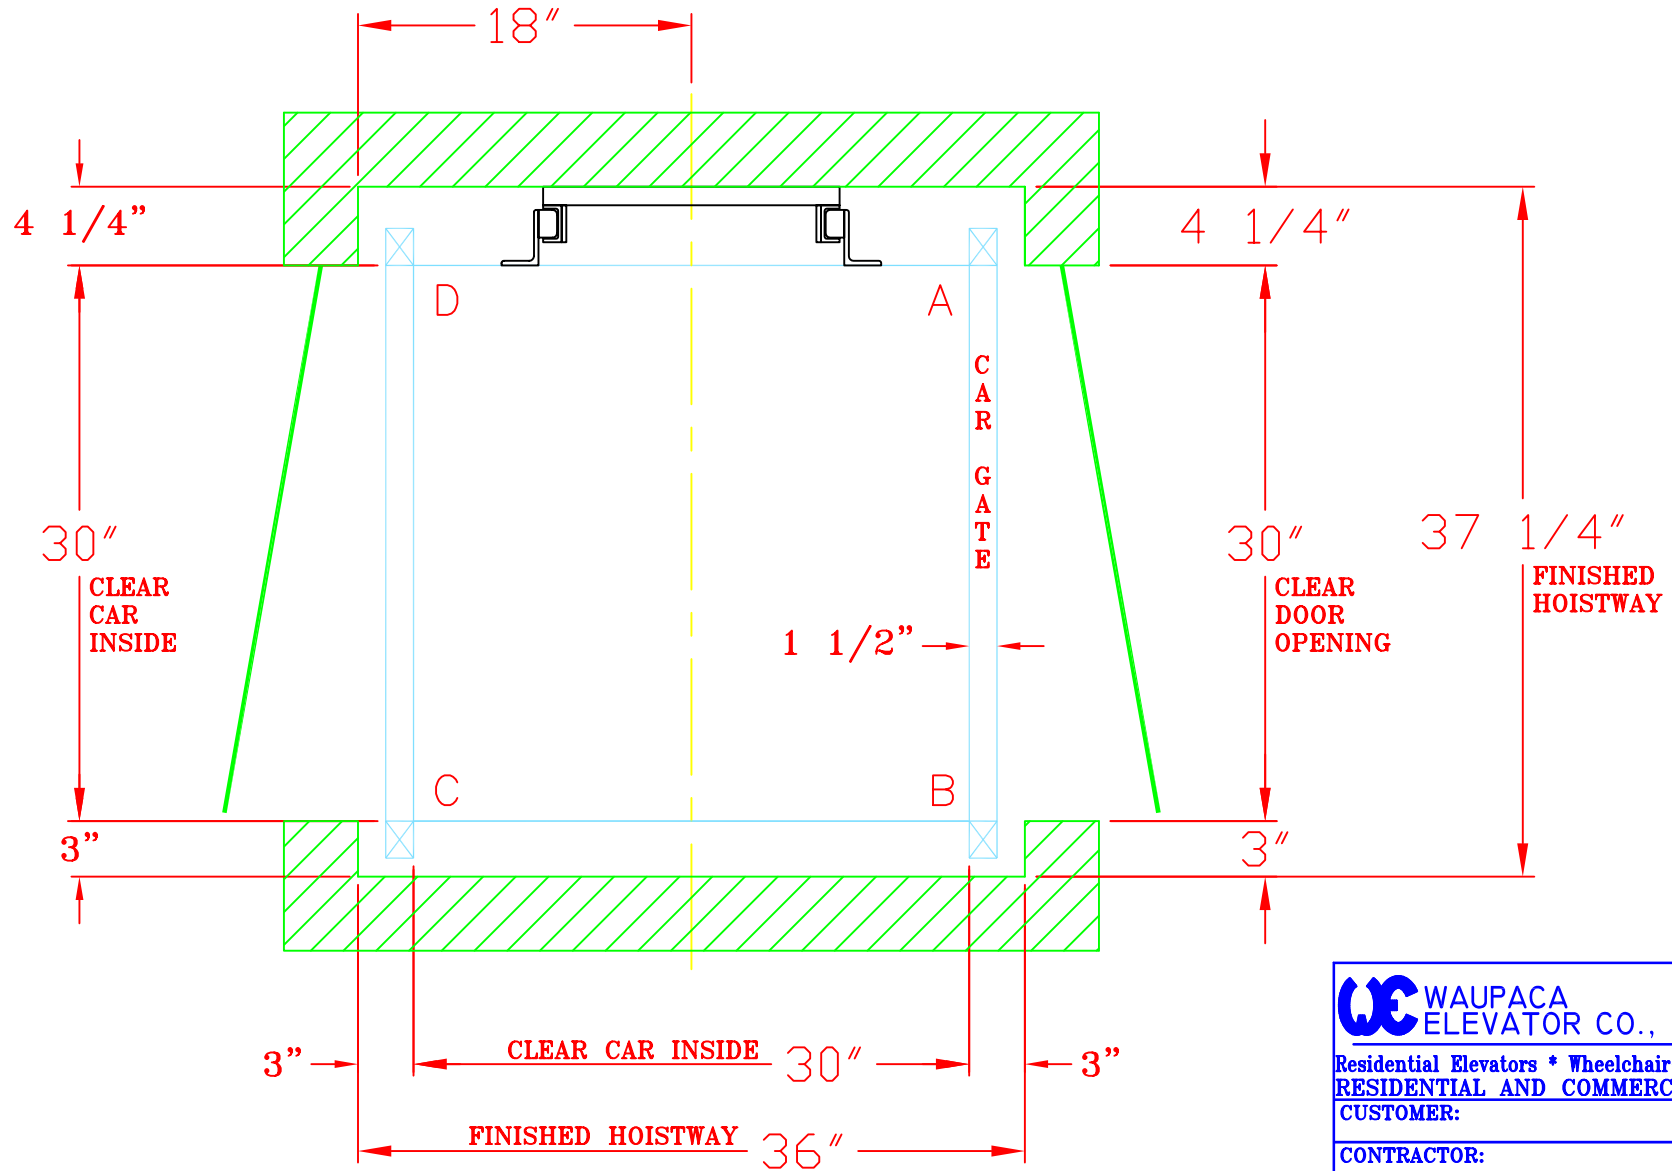

 WAUPACA ELEVATOR CO., INC. 1726 North Ballard Road Appleton, WI 54911 Phone: 800-238-8739		
		Residential Elevators * Wheelchair-Compatible Elevators RESIDENTIAL AND COMMERCIAL DUMBWAITERS CUSTOMER:
CONTRACTOR:		
TITLE: PACAWAITER HOISTWAY LAYOUT OPP. OPENING W/ GATES		
QUOTE NUMBER:		
DRAWN BY:	SCALE:	DWG. NO.
APPD:	DATE:	C-001234