


REVISIONS

LETTER:	DESCRIPTION:	DATE:	BY:

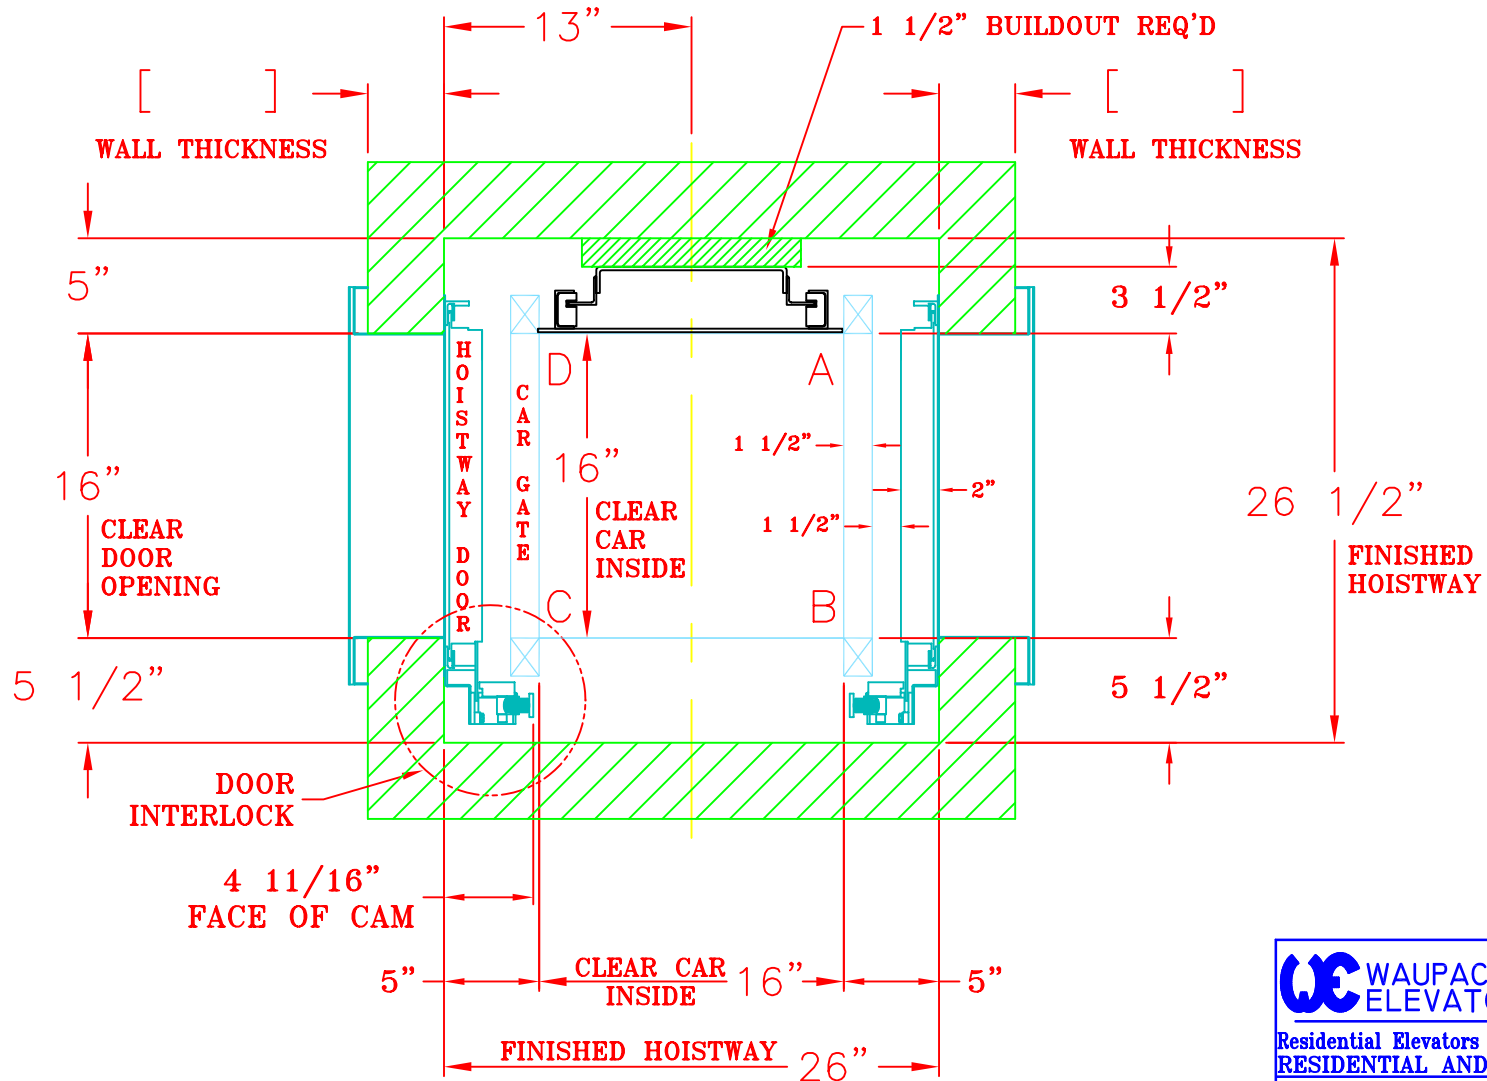

NEED 36" LOADING HT.

IMPORTANT INSTALLATION NOTE!

HOISTWAY DOOR WALLS MUST NOT BE ERECTED UNTIL DOORS ARE SET IN PLACE

1726 North Ballard Road
Appleton, WI 54911
Phone: 800-238-8739

WC WAUPACA ELEVATOR CO., INC.

Residential Elevators * Wheelchair-Compatible Elevators
RESIDENTIAL AND COMMERCIAL DUMBWAITERS

CUSTOMER:

CONTRACTOR:

TITLE: CABLEWATER HOISTWAY LAYOUT AB-DC OPENING W/ DOORS

QUOTE NUMBER:

DRAWN BY:	SCALE:	DWG. NO.
APPD:	DATE:	C-002023