


REVISIONS			
LETTER:	DESCRIPTION:	DATE:	BY:

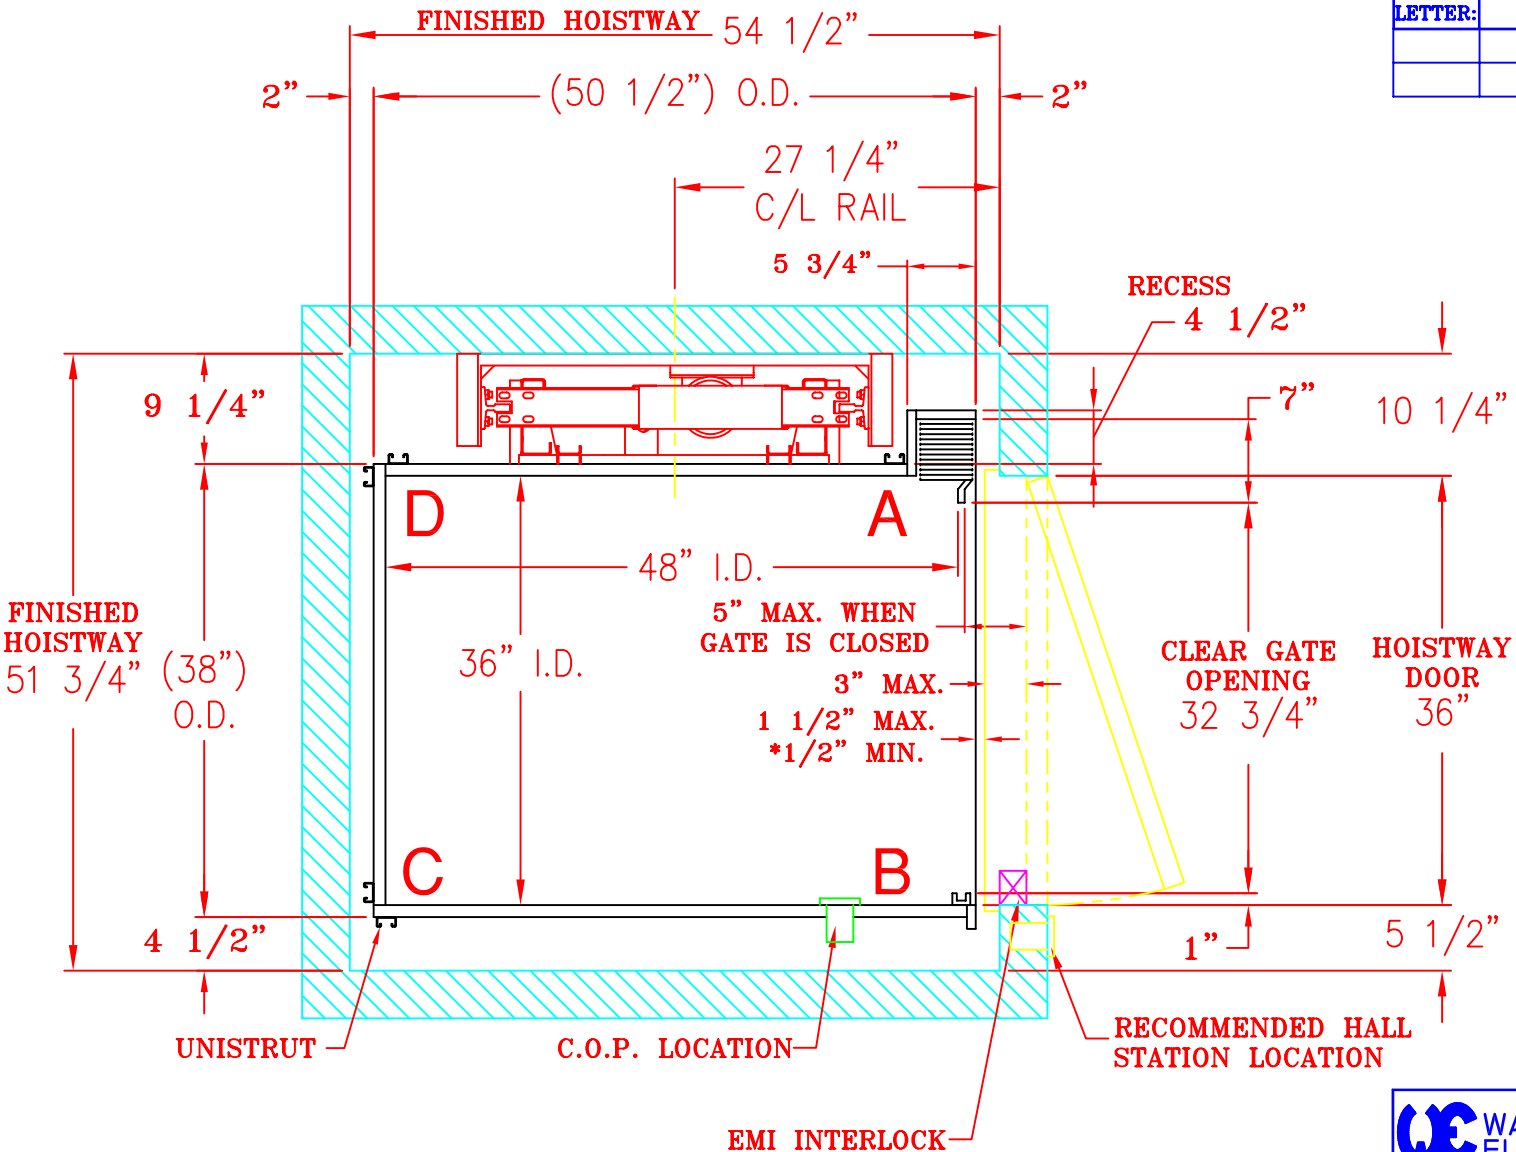

NOTE:
 HOISTWAY BY OTHERS PER
 CODE. WALLS TO BE PLUMB
 AND SQUARE. ALL HOISTWAY
 DOORS BY OTHERS PER CODE.

1726 North Ballard Road
 Appleton, WI 54911
 Phone: 800-238-8739

WC WAUPACA ELEVATOR CO., INC.

Residential Elevators * Wheelchair-Compatible Elevators
 RESIDENTIAL AND COMMERCIAL DUMBWAITERS

CUSTOMER:

CONTRACTOR:

TITLE: **HYDRAULIC EXCELEVATOR
 ACCORDION GATE
 ABR OPENING**

QUOTE NUMBER:

DRAWN BY:	SCALE:	DWG. NO.
APPD:	DATE:	C-002126