


REVISIONS			
LETTER:	DESCRIPTION:	DATE:	BY:
A	UPDATED FOR T601 SLING & FRAMELESS CAB	7/19/05	MK.

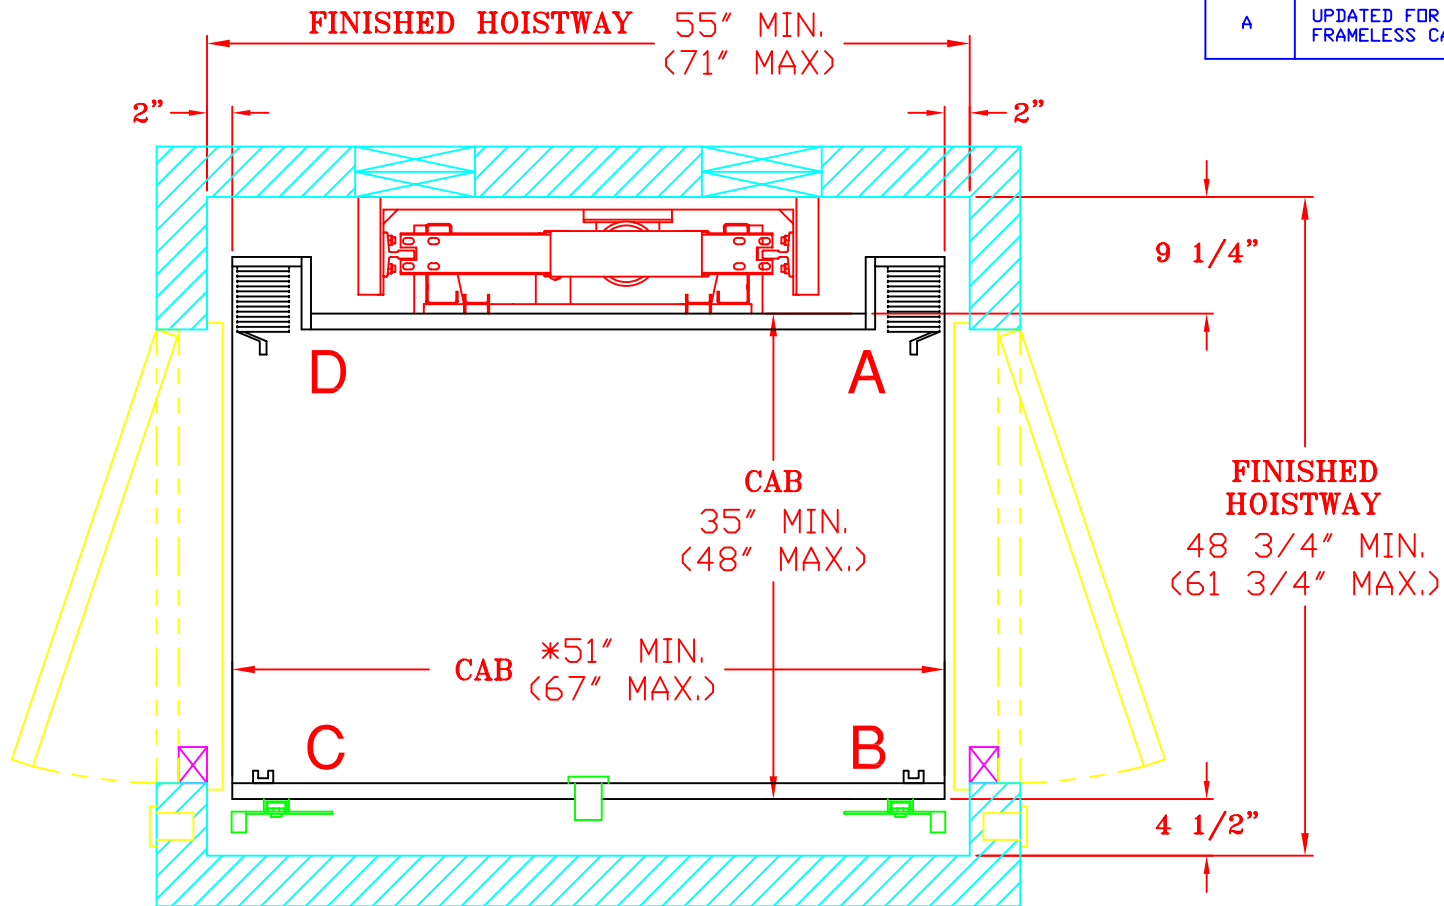

\*SINGLE OPENING – 43 3/4" MIN.  
(RAIL IS NOT CENTERED IN HOISTWAY)

NOTE:

1. MIN. DA DIMS. REFLECT RAIL CENTERED IN HOISTWAY.
2. MIN. DA DIM. FOR CAB WITHOUT A RECESS IS 37".
3. CAB I.D. CAN NOT EXCEED 12 SQ. FT. FOR 750 LB.  
CAB I.D. CAN NOT EXCEED 15 SQ. FT. FOR 950 LB.

**WE** WAUPACA ELEVATOR CO., INC. 1726 North Ballard Road  
Appleton, WI 54911 Phone: 800-238-8739

Residential Elevators \* Wheelchair-Compatible Elevators  
RESIDENTIAL AND COMMERCIAL DUMBWAITERS

TITLE: HYDRAULIC "A" FRAME  
MIN. & MAX. CAB DIMENSIONS

DRAWN BY: MLK.	SCALE: NTS	DWG. NO:
APPD:	DATE: 1/3/02	C-001639