


| REVISIONS | | | |
|-----------|--------------|-------|-----|
| LETTER: | DESCRIPTION: | DATE: | BY: |
| | | | |
| | | | |

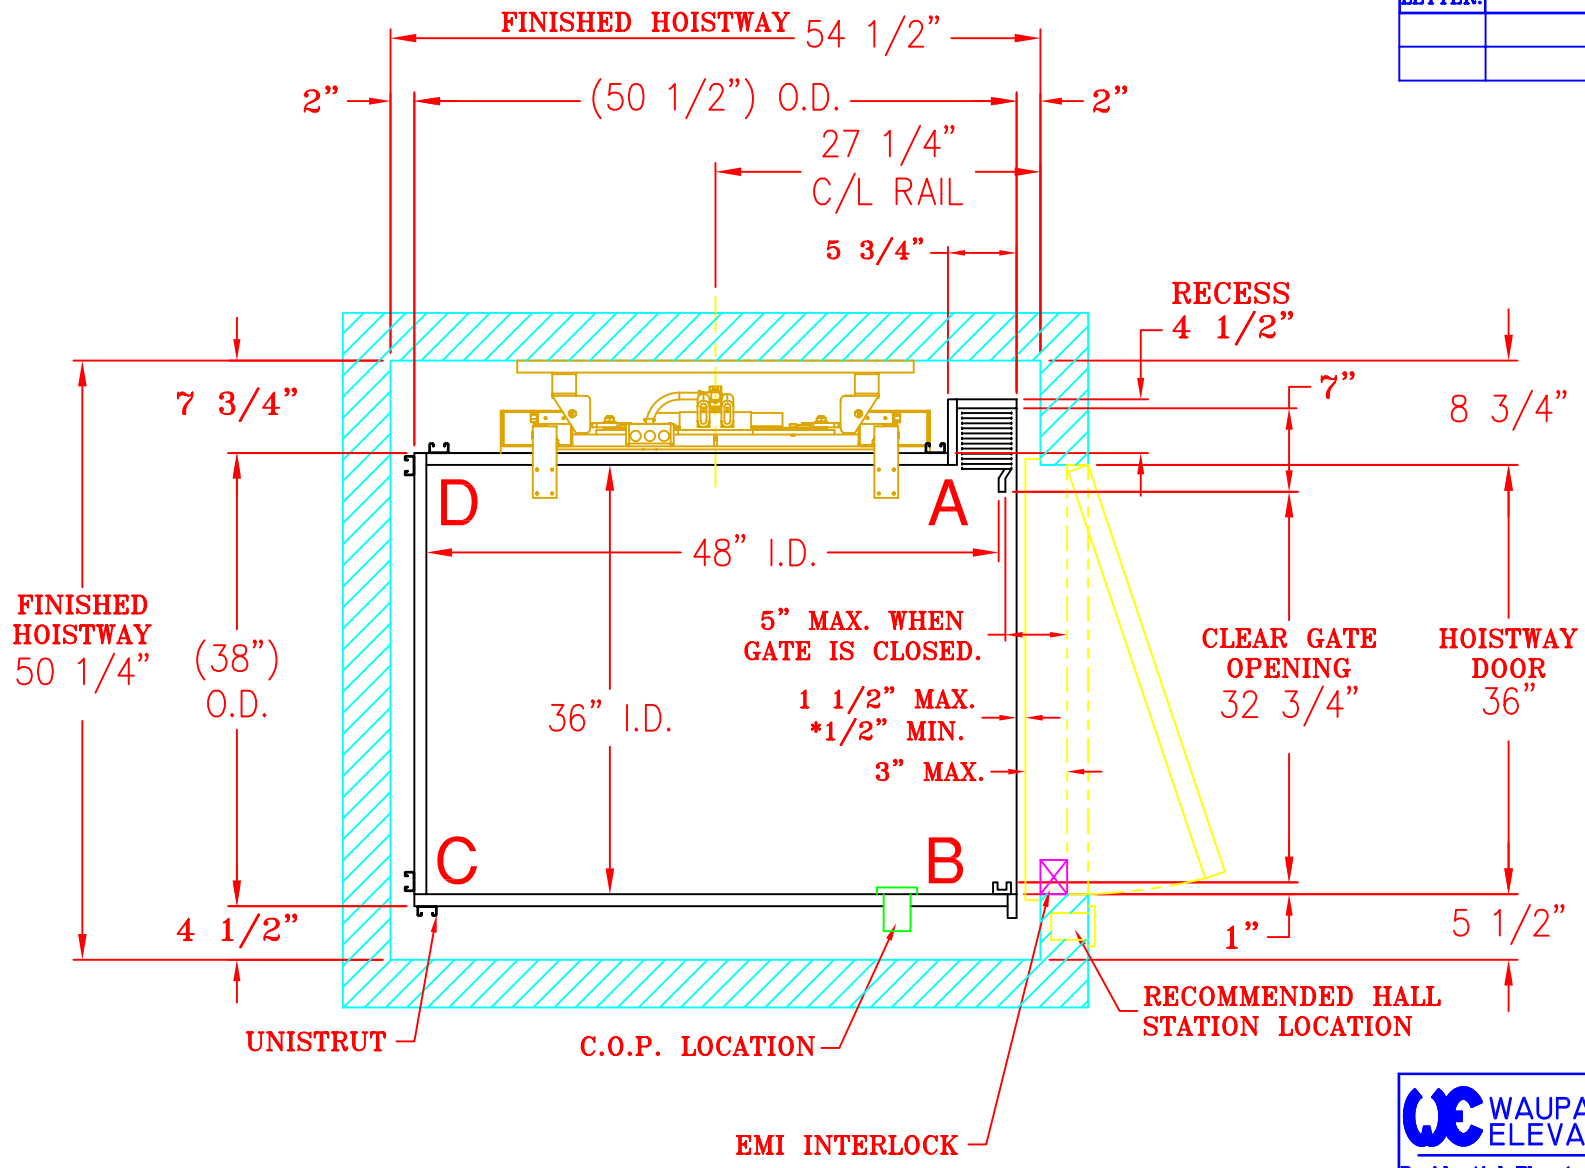

NOTE:
 HOISTWAY BY OTHERS PER
 CODE. WALLS TO BE PLUMB
 AND SQUARE. ALL HOISTWAY
 DOORS BY OTHERS PER CODE.

1726 North Ballard Road
 Appleton, WI 54911
 Phone: 800-238-8739

WE WAUPACA ELEVATOR CO., INC.

Residential Elevators * Wheelchair-Compatible Elevators
 RESIDENTIAL AND COMMERCIAL DUMBWAITERS

CUSTOMER:

CONTRACTOR:

TITLE: PACA GLIDE ACCORDION GATE SINGLE OPENING ABR

QUOTE NUMBER:

| | | |
|-----------|--------|----------|
| DRAWN BY: | SCALE: | DWG. NO. |
| APPD: | DATE: | C-002063 |