


REVISIONS

LETTER:	DESCRIPTION:	DATE:	BY:

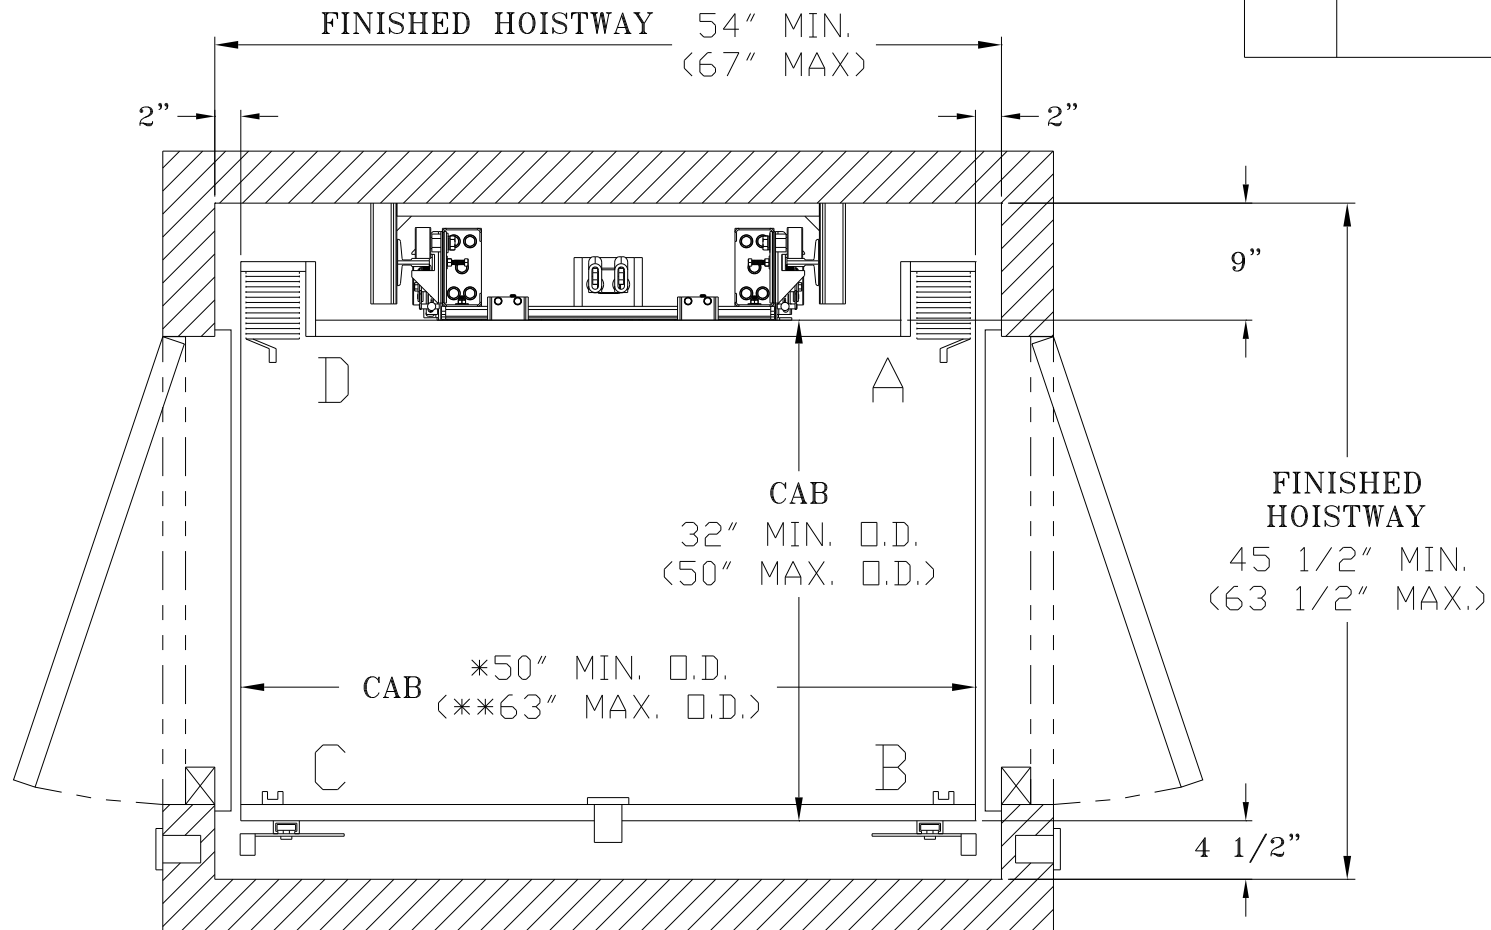

\*SINGLE OPENING - 43 1/4" O.D. MIN.

(RAIL IS NOT CENTERED IN HOISTWAY)

\*\*SINGLE OPENING - 62 1/2" O.D. MAXIMUM

NOTE:

1. MIN. DA DIMS. REFLECT RAIL CENTERED IN HOISTWAY.
2. MIN. DA DIM. FOR CAB WITHOUT A RECESS IS 37" O.D..
3. CAB I.D. CAN NOT EXCEED 15 SQ. FT. FOR 1000 LB.


**WAUPACA ELEVATOR CO., INC.**  
 1726 North Ballard Road  
 Appleton, WI 54911  
 Phone: 800-238-8739

Residential Elevators \* Wheelchair-Compatible Elevators  
 RESIDENTIAL AND COMMERCIAL DUMBWAITERS

TITLE: T-RAIL WINDING DRUM  
 (022 RMR) & (021 MRL)  
 MIN. & MAX. CAB DIMENSIONS

DRAWN BY: MK	SCALE: NTS	DWG. NO:
APPD:	DATE: 5/22/09	C-002933