


NOTE:

MOST RAIL SHEAVE CONFIGURATIONS WILL REQUIRE A CUT OUT OR ACCESS HOLE THROUGH THE RAIL SUPPORT. REFER TO DRAWING #401212 FOR PROPER SIZE, LOCATION, AND HAND OF SHEAVE.

REVISIONS			
LETTER:	DESCRIPTION:	DATE:	BY:

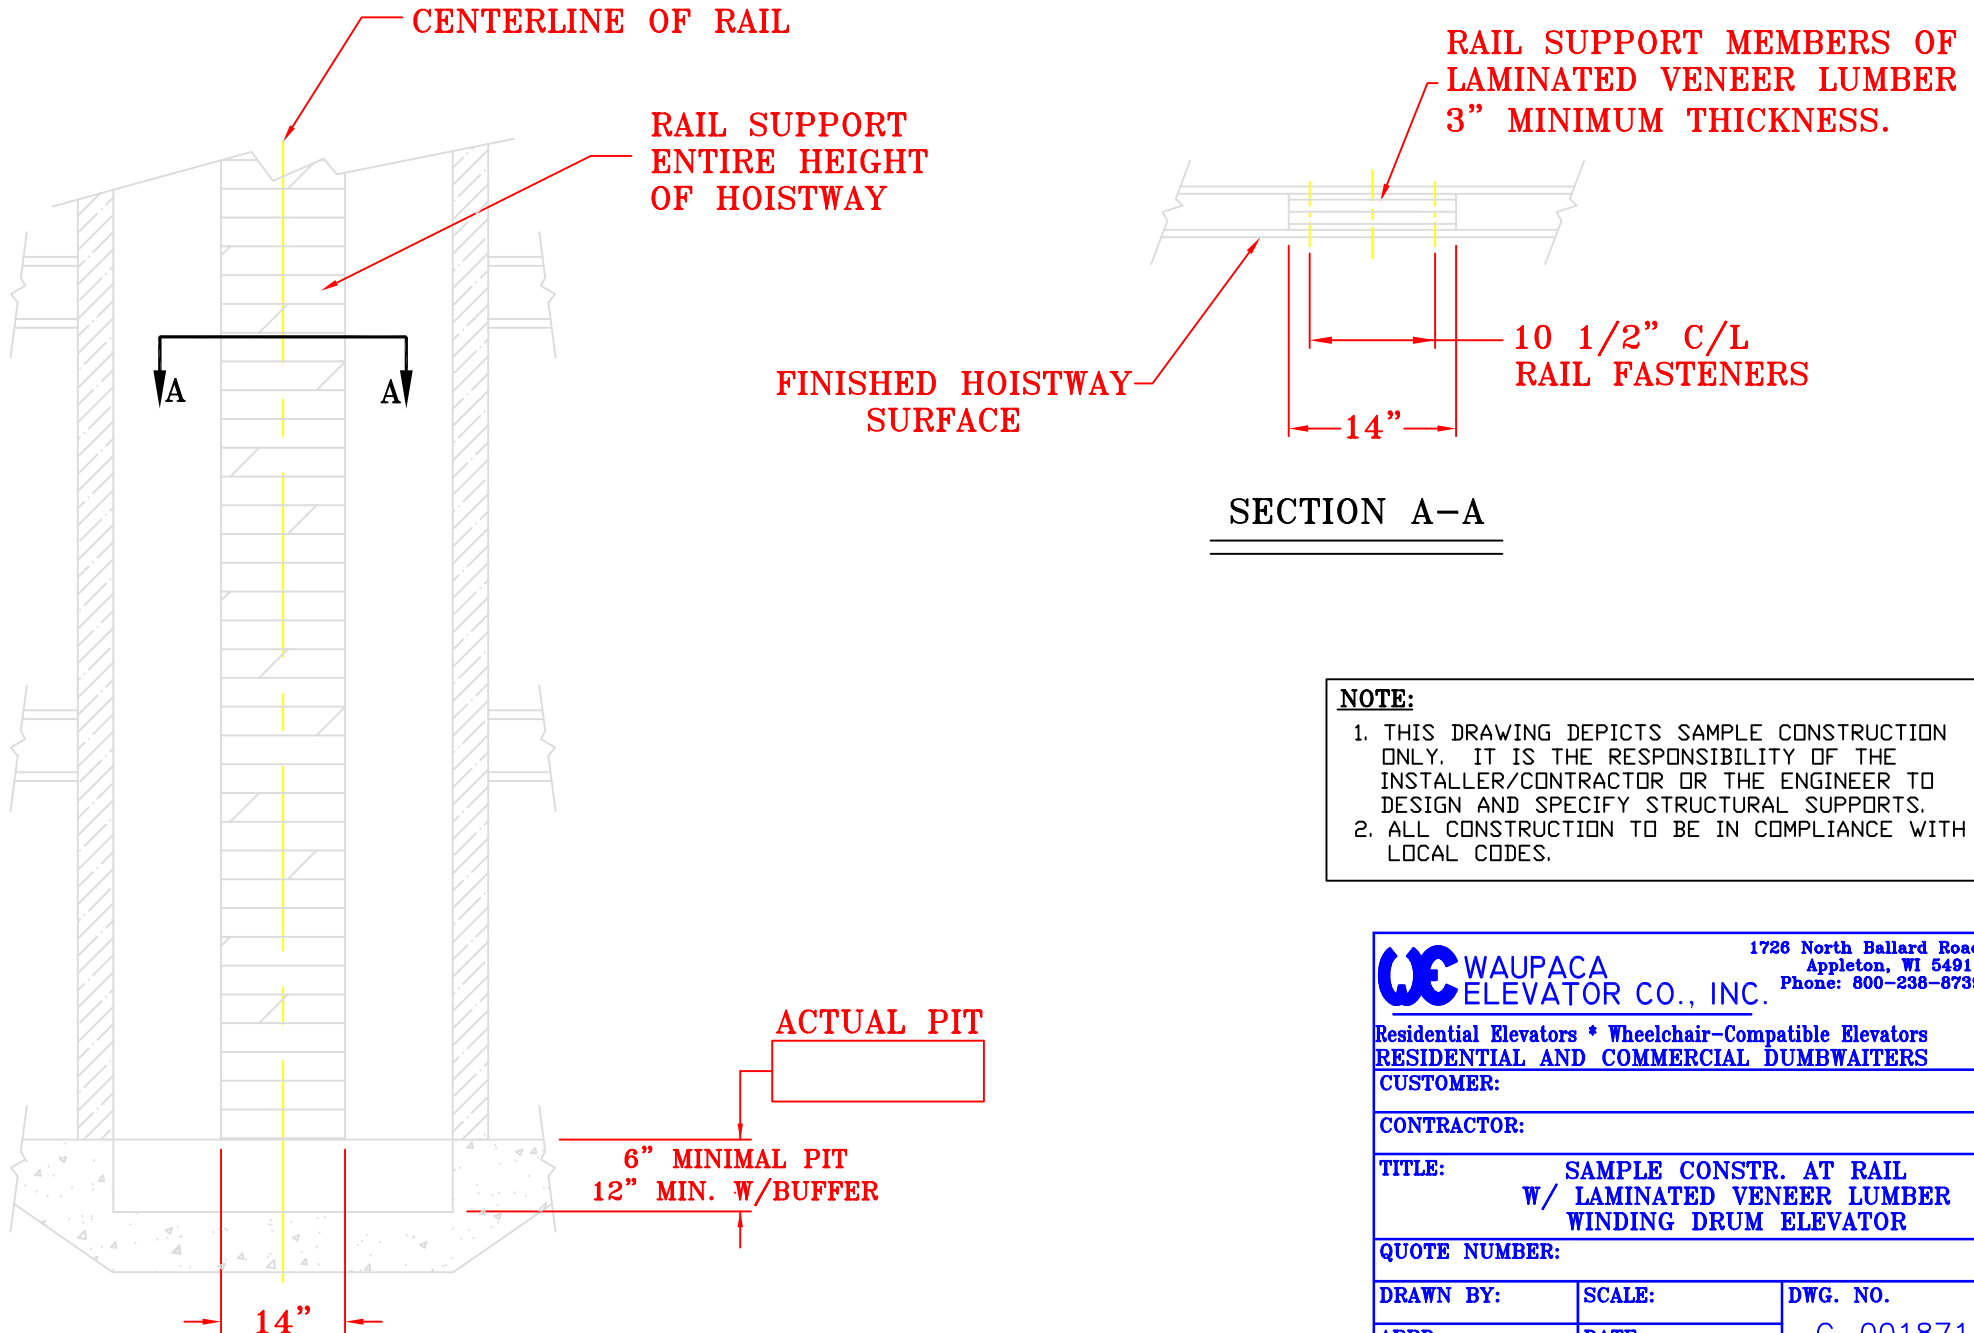

NOTE:

1. THIS DRAWING DEPICTS SAMPLE CONSTRUCTION ONLY. IT IS THE RESPONSIBILITY OF THE INSTALLER/CONTRACTOR OR THE ENGINEER TO DESIGN AND SPECIFY STRUCTURAL SUPPORTS.
2. ALL CONSTRUCTION TO BE IN COMPLIANCE WITH LOCAL CODES.

WC WAUPACA ELEVATOR CO., INC.
 1726 North Ballard Road
 Appleton, WI 54911
 Phone: 800-238-8739

Residential Elevators * Wheelchair-Compatible Elevators
 RESIDENTIAL AND COMMERCIAL DUMBWAITERS

CUSTOMER: _____

CONTRACTOR: _____

TITLE: SAMPLE CONSTR. AT RAIL
 W/ LAMINATED VENEER LUMBER
 WINDING DRUM ELEVATOR

QUOTE NUMBER: _____

DRAWN BY:	SCALE:	DWG. NO.
APPD:	DATE:	C-001871