


REVISIONS

LETTER:	DESCRIPTION:	DATE:	BY:

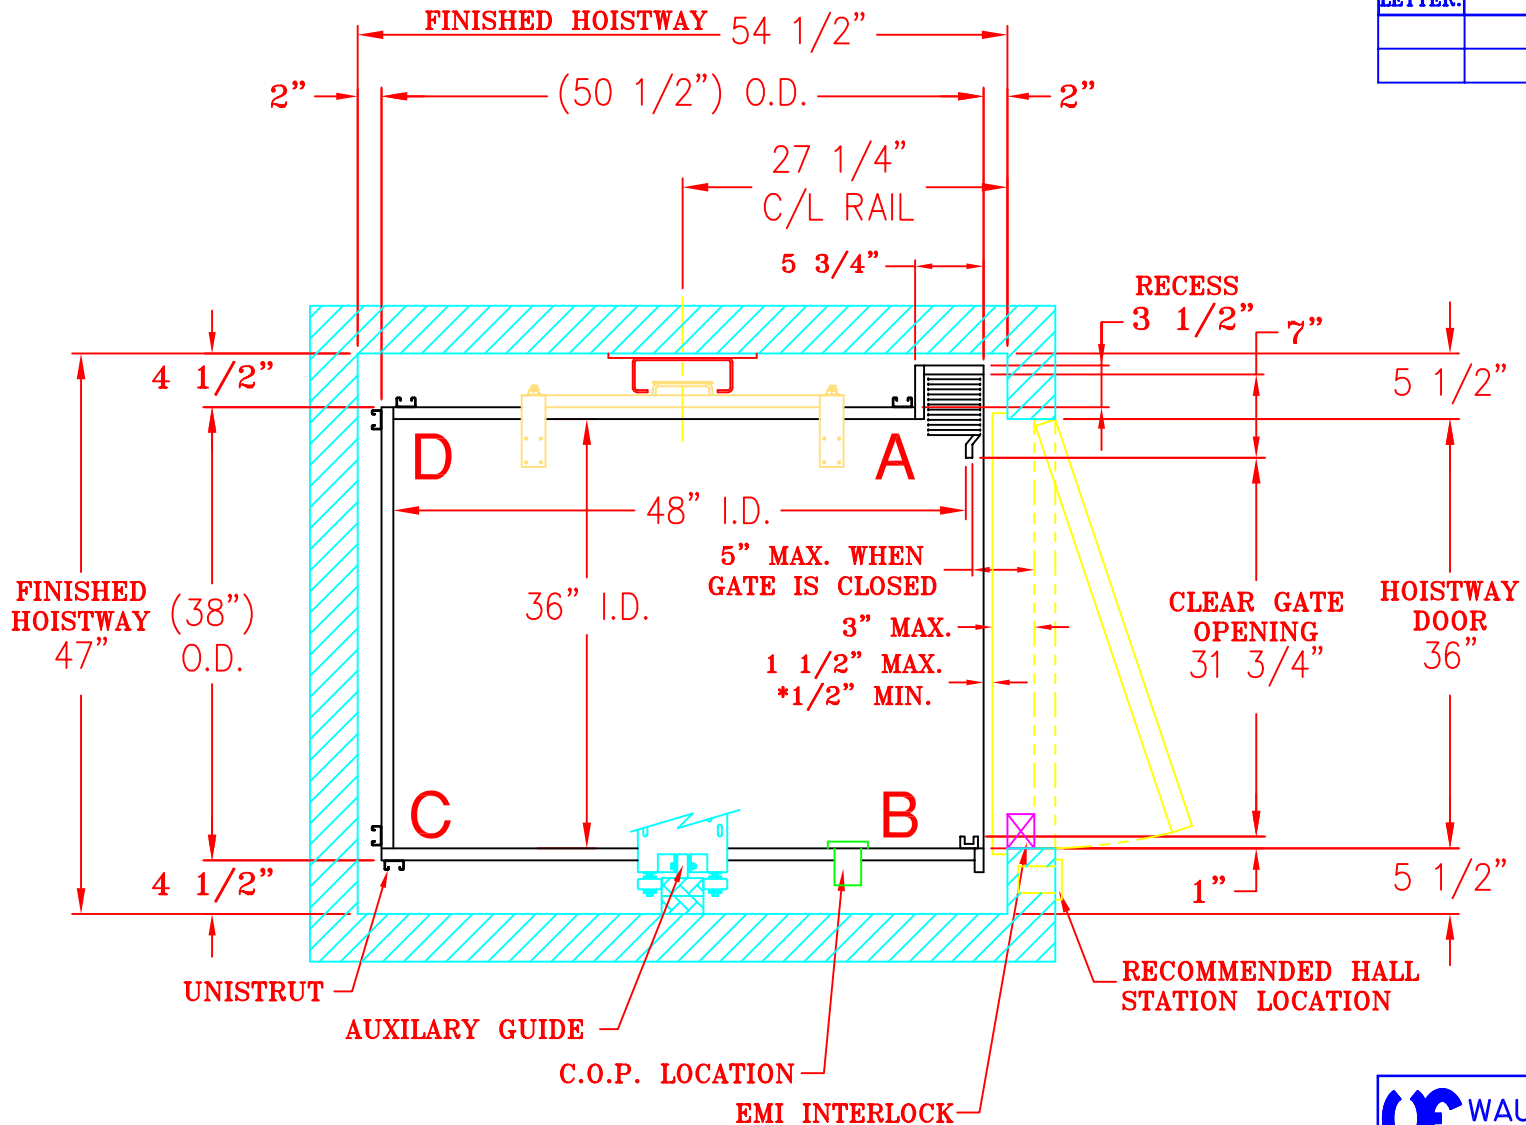

NOTE:
 HOISTWAY BY OTHERS PER
 CODE. WALLS TO BE PLUMB
 AND SQUARE. ALL HOISTWAY
 DOORS BY OTHERS PER CODE.

1726 North Ballard Road
 Appleton, WI 54911
 Phone: 800-238-8739

WE WAUPACA ELEVATOR CO., INC.
 Residential Elevators * Wheelchair-Compatible Elevators
 RESIDENTIAL AND COMMERCIAL DUMBWAITERS
 CUSTOMER:
 CONTRACTOR:
 TITLE: **WINDING DRUM ACCORDION GATE ABR OPENING**
 QUOTE NUMBER:
 DRAWN BY: SCALE: DWG. NO.
 APPD: DATE: C-002390