


REVISIONS

LETTER:	DESCRIPTION:	DATE:	BY:

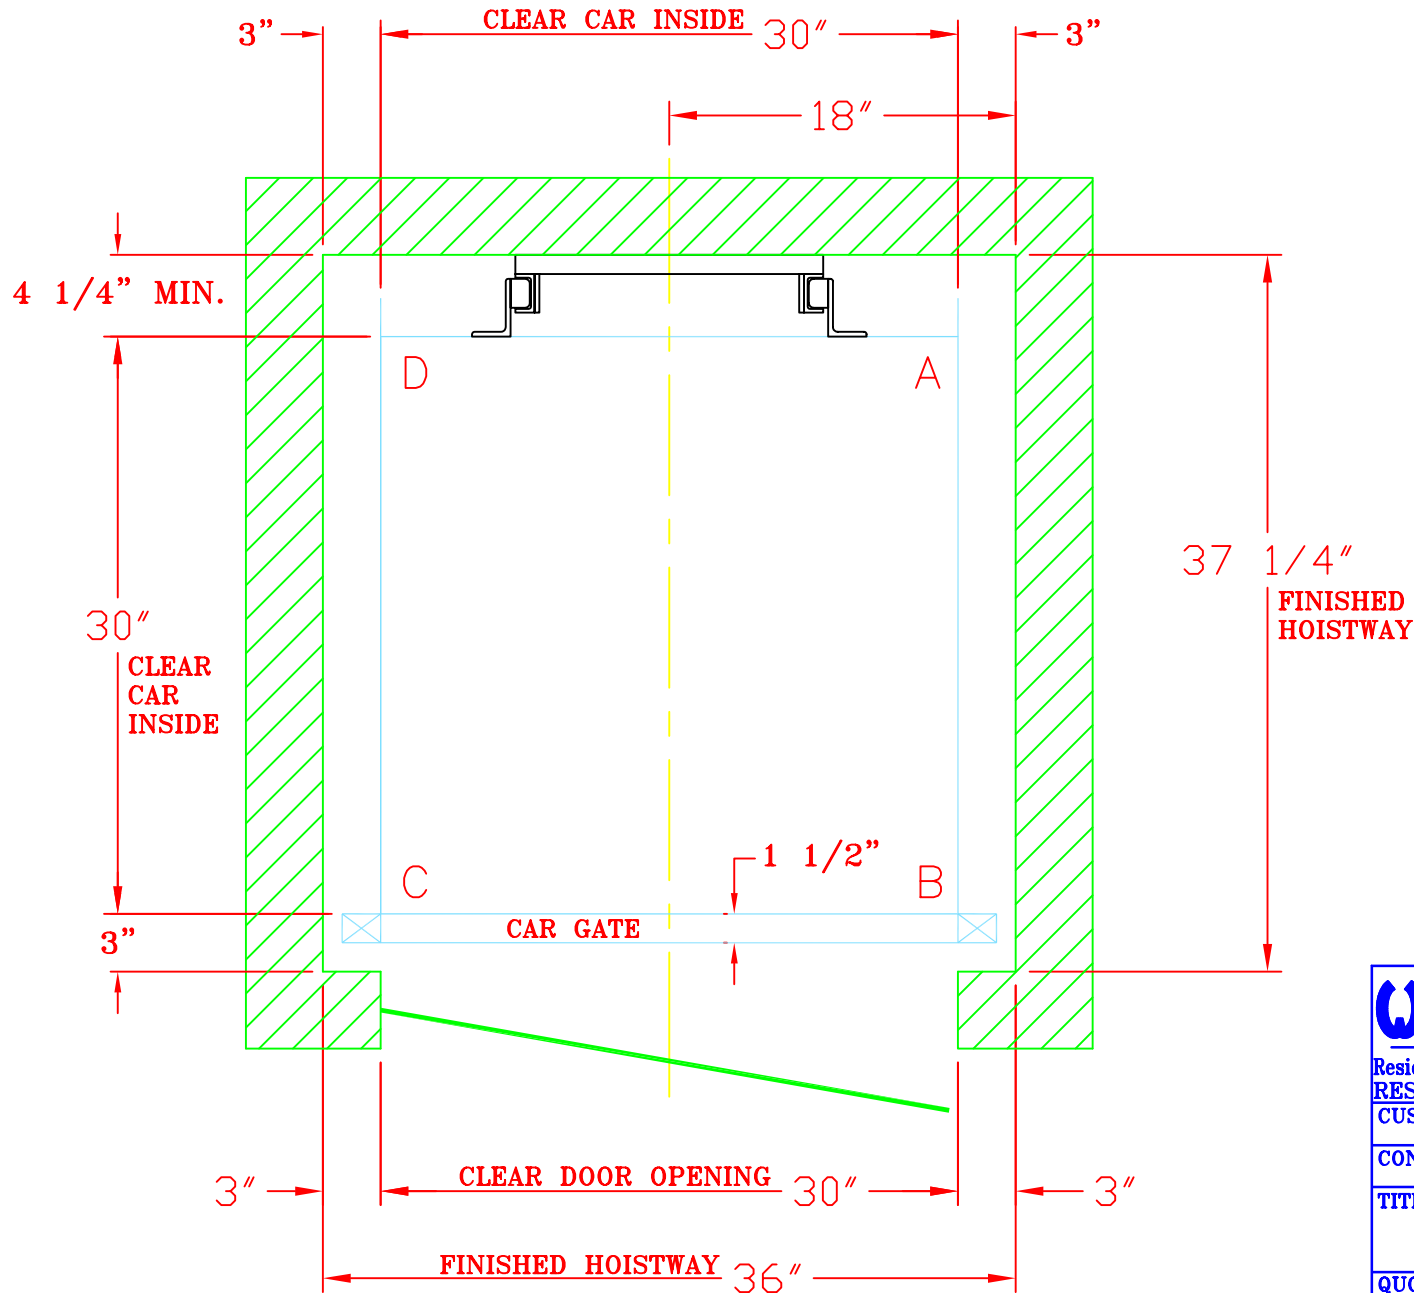

WC WAUPACA ELEVATOR CO., INC.
 1726 North Ballard Road
 Appleton, WI 54911
 Phone: 800-238-8739

Residential Elevators * Wheelchair-Compatible Elevators
 RESIDENTIAL AND COMMERCIAL DUMBWAITERS

CUSTOMER: _____

CONTRACTOR: _____

TITLE: **PACAWAITER
 HOISTWAY LAYOUT
 CB OPENING W/ GATE**

QUOTE NUMBER: _____

DRAWN BY:	SCALE:	DWG. NO.
APPD:	DATE:	C-001215