



REVISIONS

LETTER:	DESCRIPTION:	DATE:	BY:

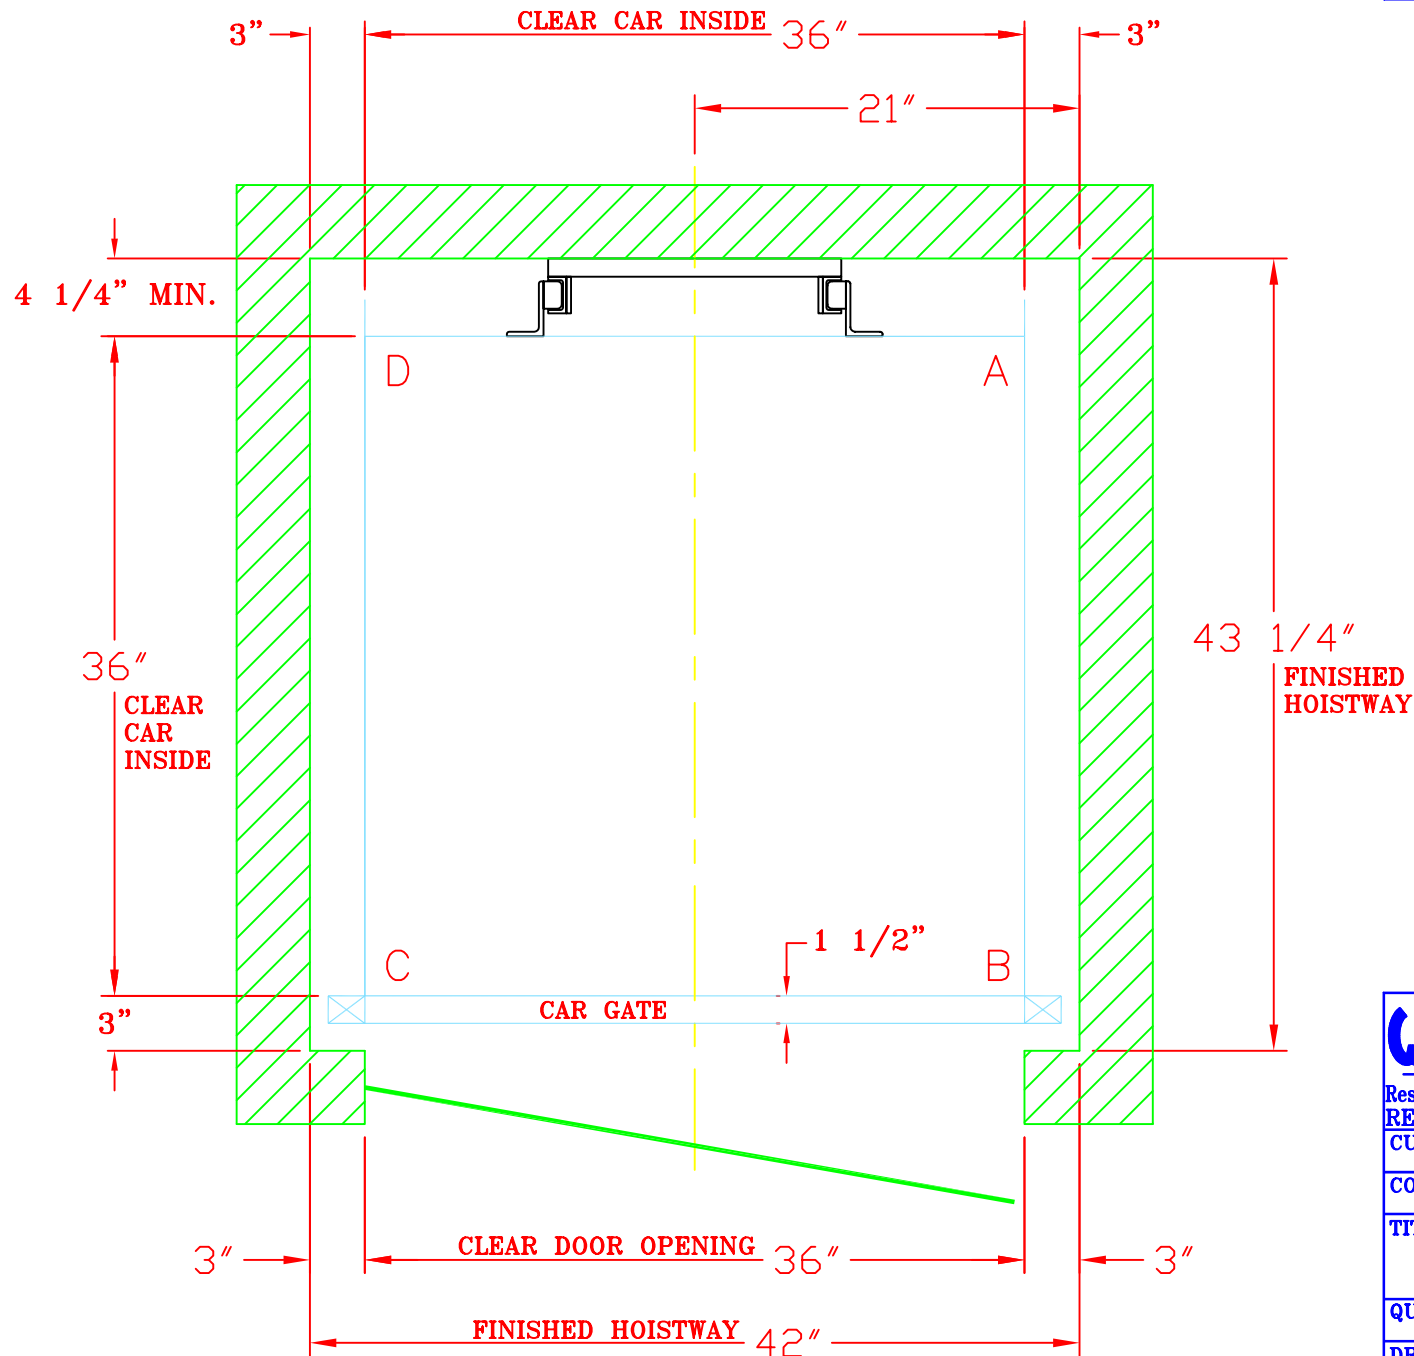

 WAUPACA ELEVATOR CO., INC. Residential Elevators * Wheelchair-Compatible Elevators RESIDENTIAL AND COMMERCIAL DUMBWAITERS CUSTOMER:		1726 North Ballard Road Appleton, WI 54911 Phone: 800-238-8739	
		CONTRACTOR:	
TITLE:		PACAWAITER HOISTWAY LAYOUT CB OPENING W/ GATE	
QUOTE NUMBER:			
DRAWN BY:	SCALE:	DWG. NO.	
APPD:	DATE:	C-001217	