



REVISIONS			
LETTER:	DESCRIPTION:	DATE:	BY:

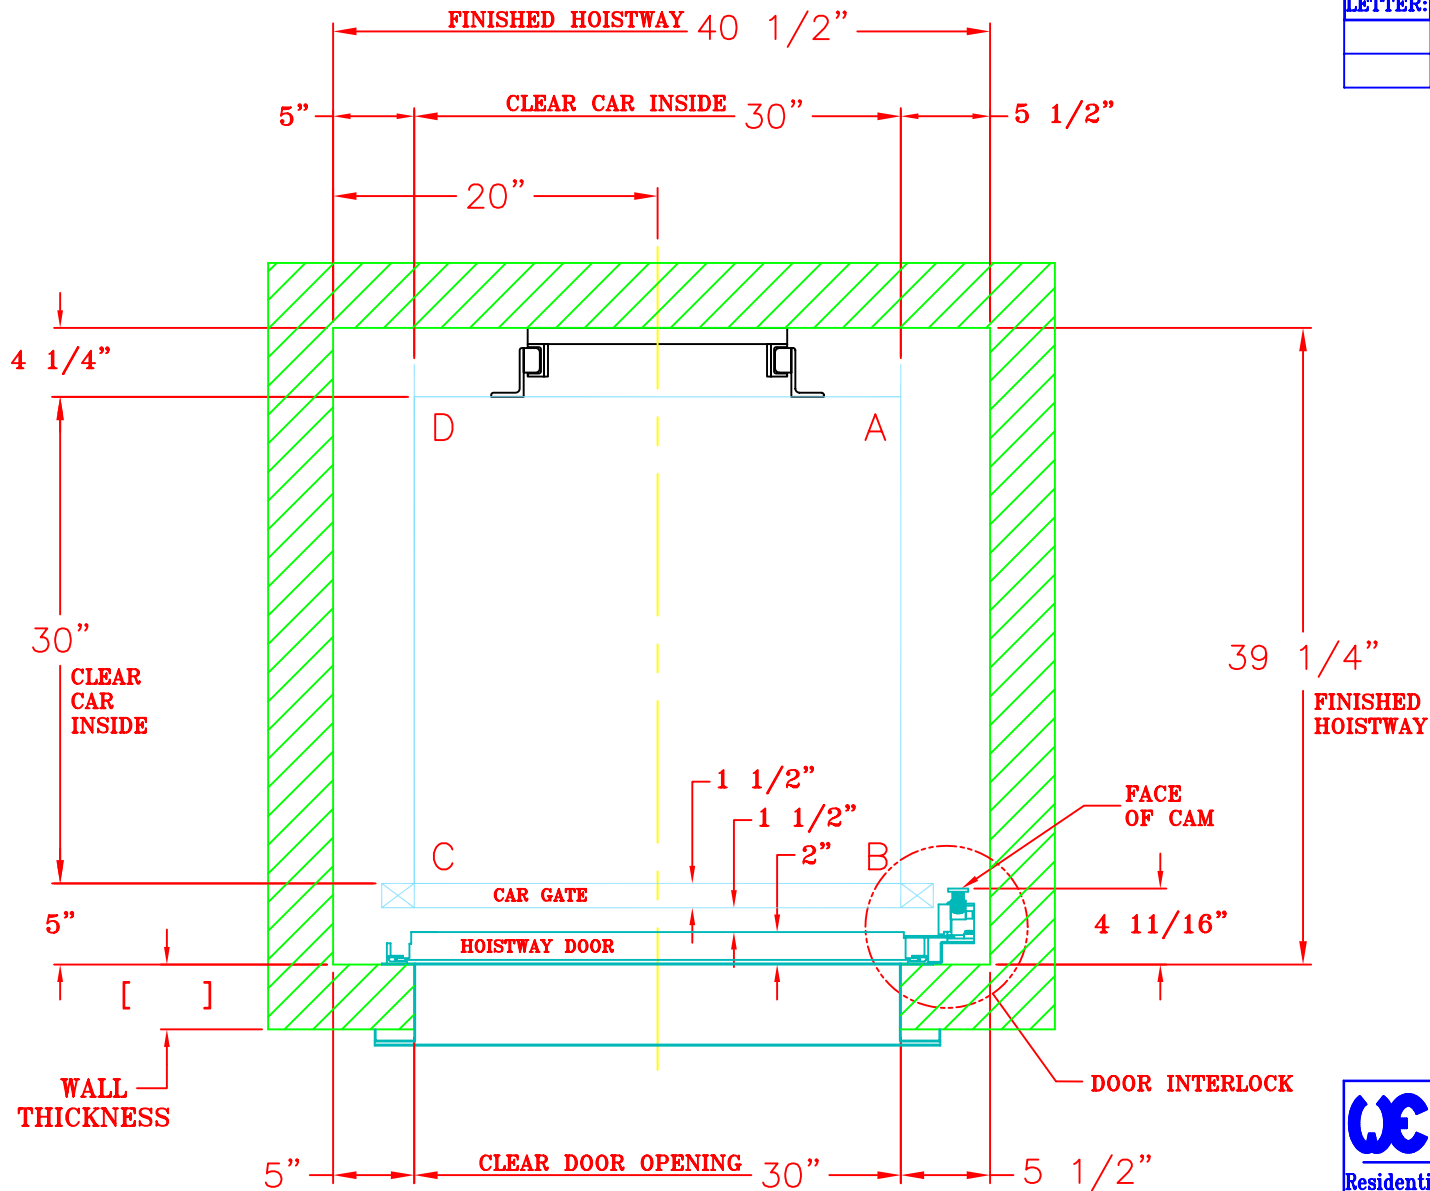

**IMPORTANT INSTALLATION NOTE!**

HOISTWAY DOOR WALLS MUST NOT BE ERECTED UNTIL DOORS ARE SET IN PLACE


**WAUPACA ELEVATOR CO., INC.**  
 1726 North Ballard Road  
 Appleton, WI 54911  
 Phone: 800-238-8739

Residential Elevators \* Wheelchair-Compatible Elevators  
 RESIDENTIAL AND COMMERCIAL DUMBWAITERS  
 CUSTOMER: \_\_\_\_\_  
 CONTRACTOR: \_\_\_\_\_  
 TITLE: **PACAWAITER HOISTWAY LAYOUT CB OPENING W/ DOORS**  
 QUOTE NUMBER: \_\_\_\_\_  
 DRAWN BY: \_\_\_\_\_ SCALE: \_\_\_\_\_ DWG. NO. **C-001184**  
 APPD: \_\_\_\_\_ DATE: \_\_\_\_\_