


REVISIONS

LETTER:	DESCRIPTION:	DATE:	BY:

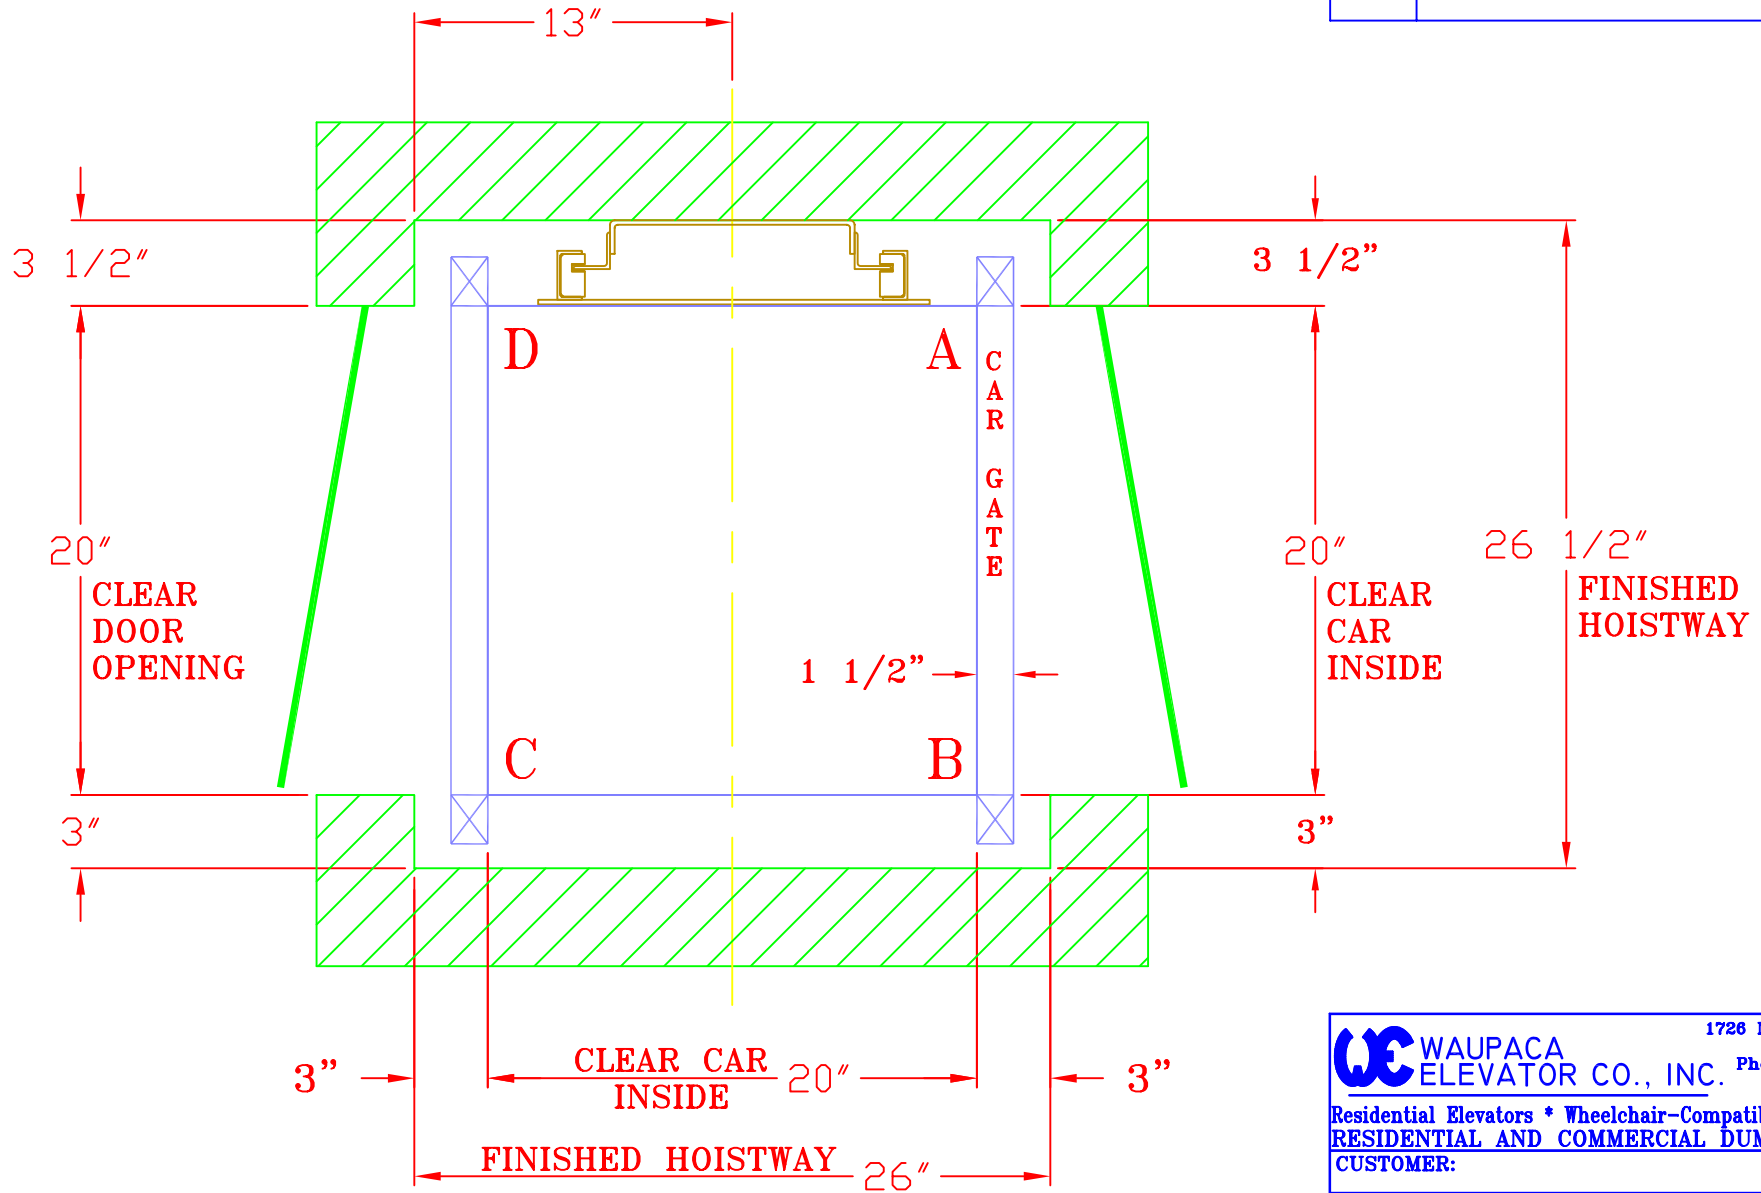

	1726 North Ballard Road Appleton, WI 54911 Phone: 800-238-8739	
	Residential Elevators * Wheelchair-Compatible Elevators RESIDENTIAL AND COMMERCIAL DUMBWAITERS	
CUSTOMER:		
CONTRACTOR:		
TITLE: CABLEWAY HOISTWAY LAYOUT OPP. OPENING W/ GATES		
QUOTE NUMBER:		
DRAWN BY:	SCALE:	DWG. NO.
APPD:	DATE:	C-001085