


REVISIONS			
LETTER:	DESCRIPTION:	DATE:	BY:

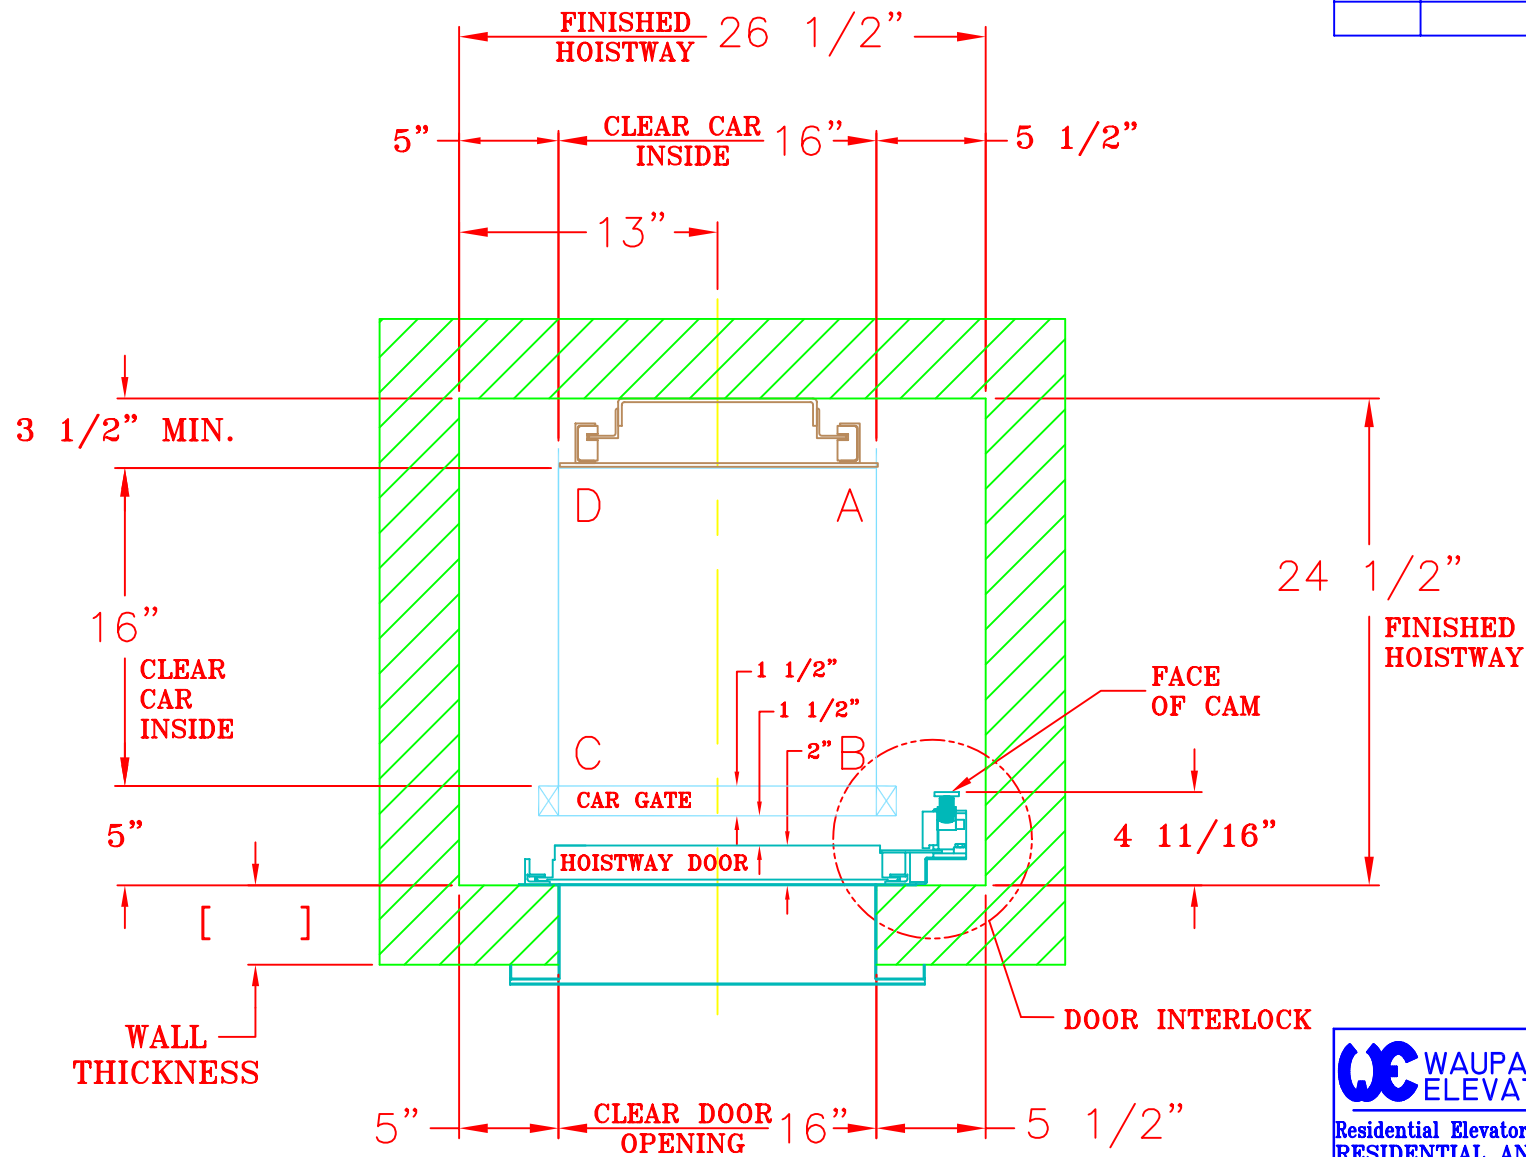

**IMPORTANT INSTALLATION NOTE!**

HOISTWAY DOOR WALLS MUST NOT BE ERECTED  
UNTIL DOORS ARE SET IN PLACE

1726 North Ballard Road  
Appleton, WI 54911  
Phone: 800-238-8739

**WE WAUPACA ELEVATOR CO., INC.**

Residential Elevators \* Wheelchair-Compatible Elevators  
RESIDENTIAL AND COMMERCIAL DUMBWAITERS

CUSTOMER:

CONTRACTOR:

TITLE: CABLEWATER  
HOISTWAY LAYOUT  
CB OPENING W/ DOORS

QUOTE NUMBER:

DRAWN BY:	SCALE:	DWG. NO.
APPD:	DATE:	C-002020