


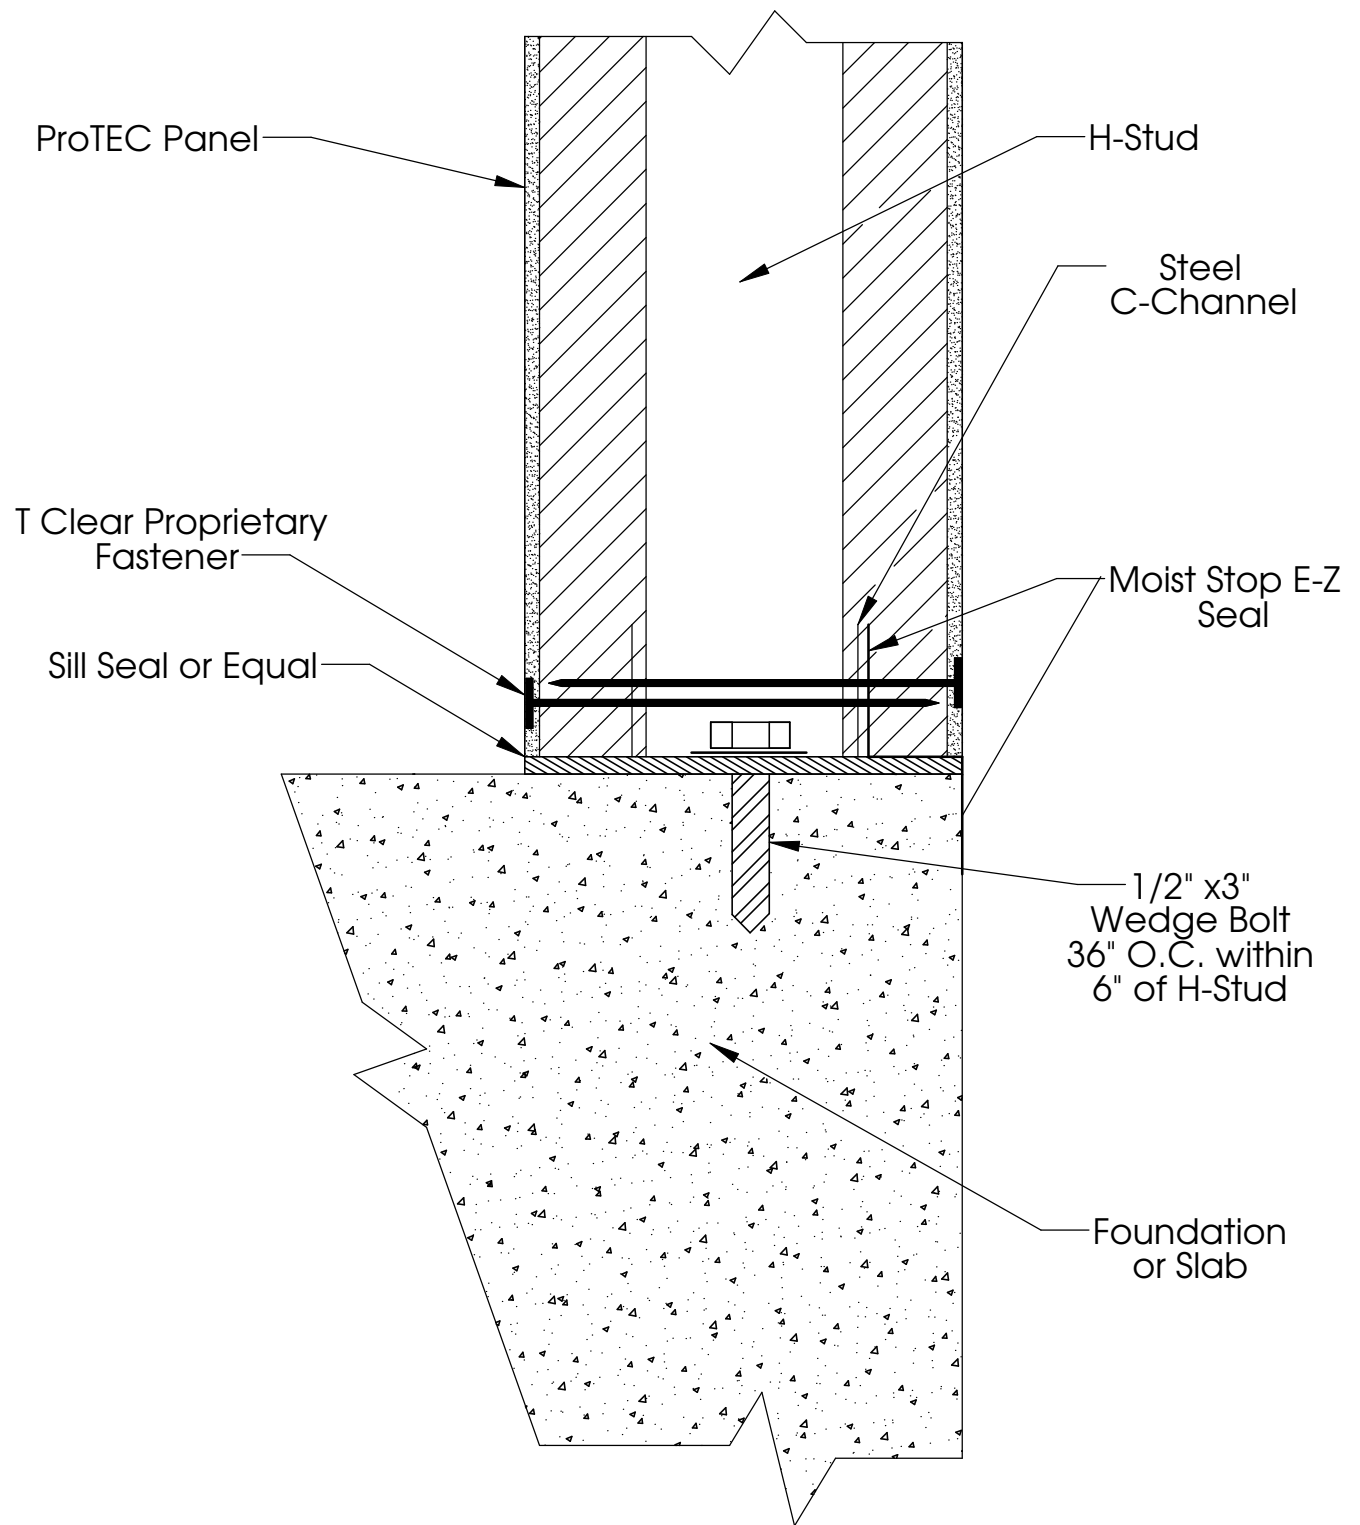

JTC /TLC

TITLE:

FOUNDATION / SILL

ProTEC
CONCRETE STRUCTURAL INSULATED PANEL SYSTEM

REV:

9/14/09

NO:

FS-1B