


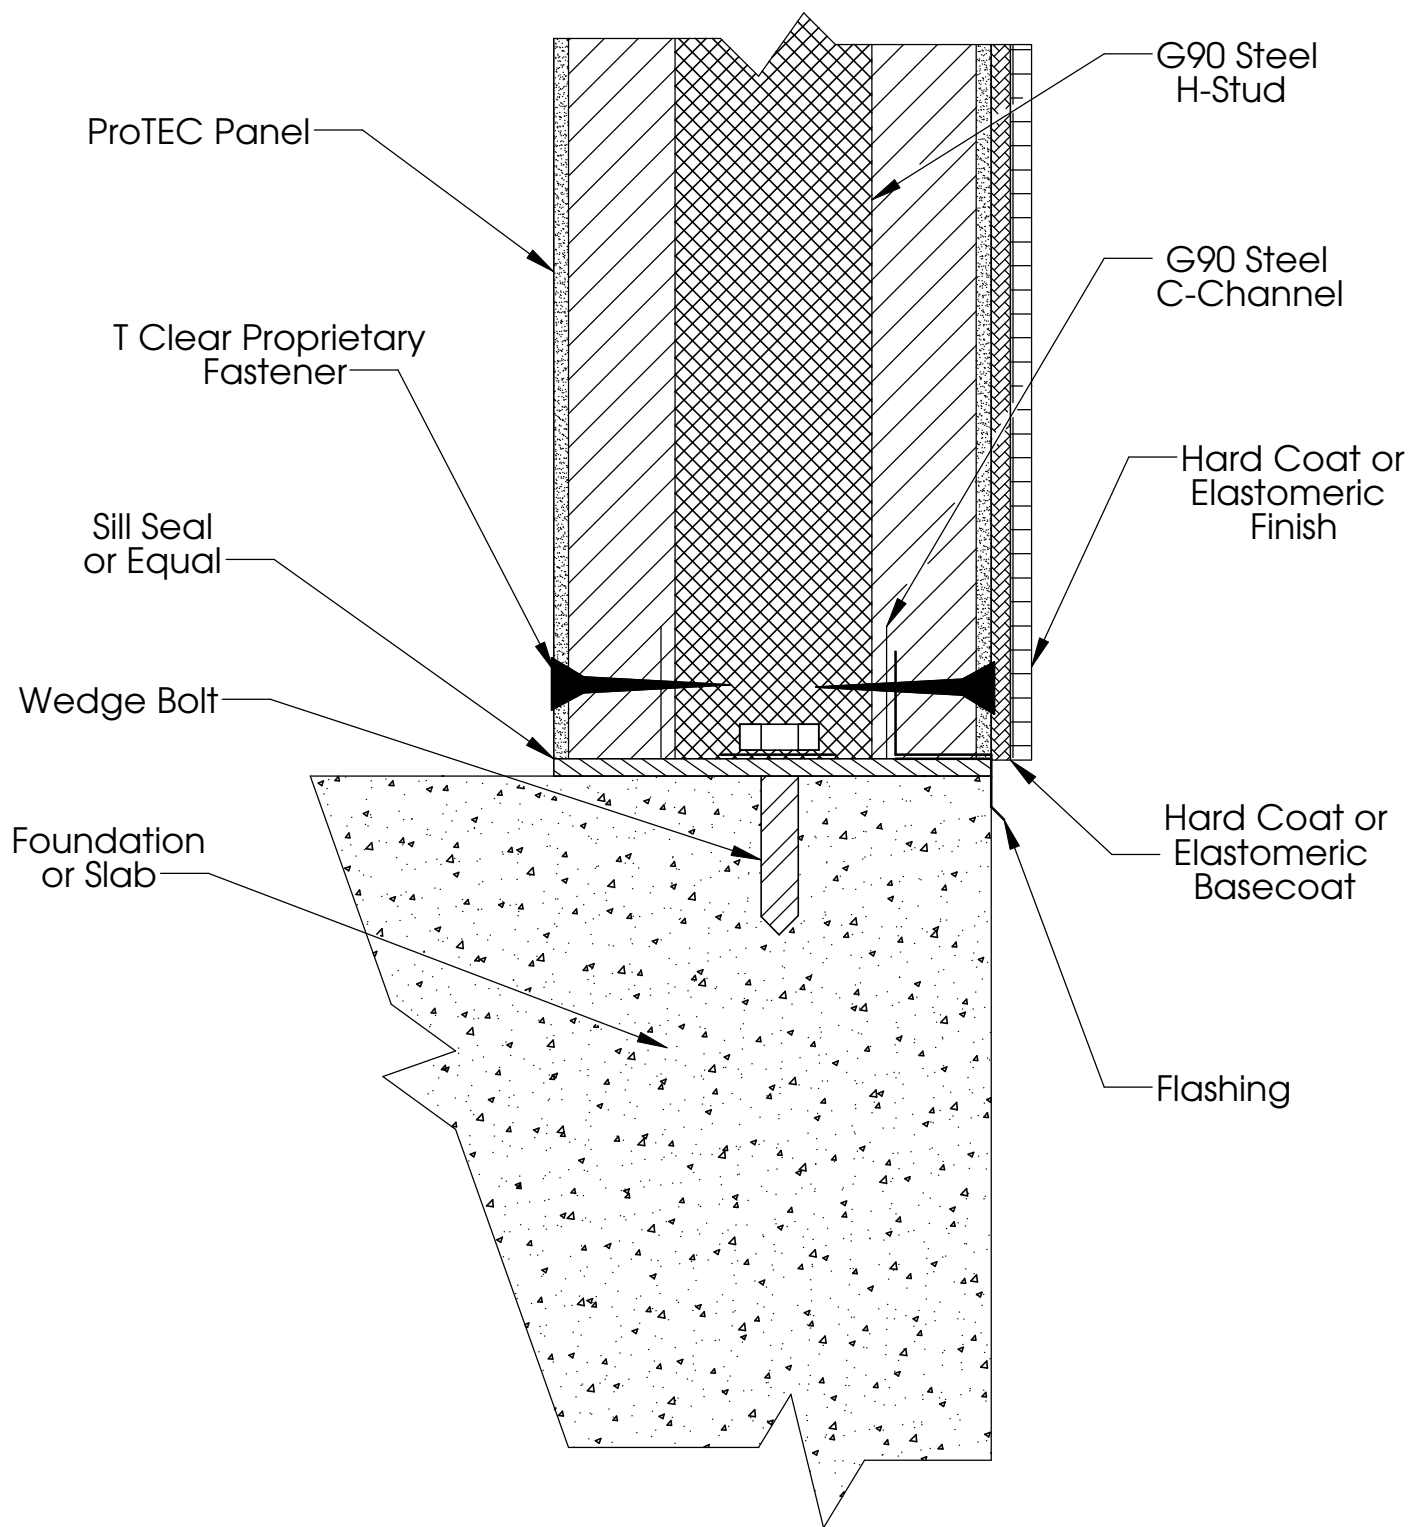

JTC /TLC

TITLE:
FOUNDATION / SILL
With The Senergy
System

ProTEC
 CONCRETE STRUCTURAL INSULATED PANEL SYSTEM

REV:
 3/9/06

NO:
 FS-2-S