


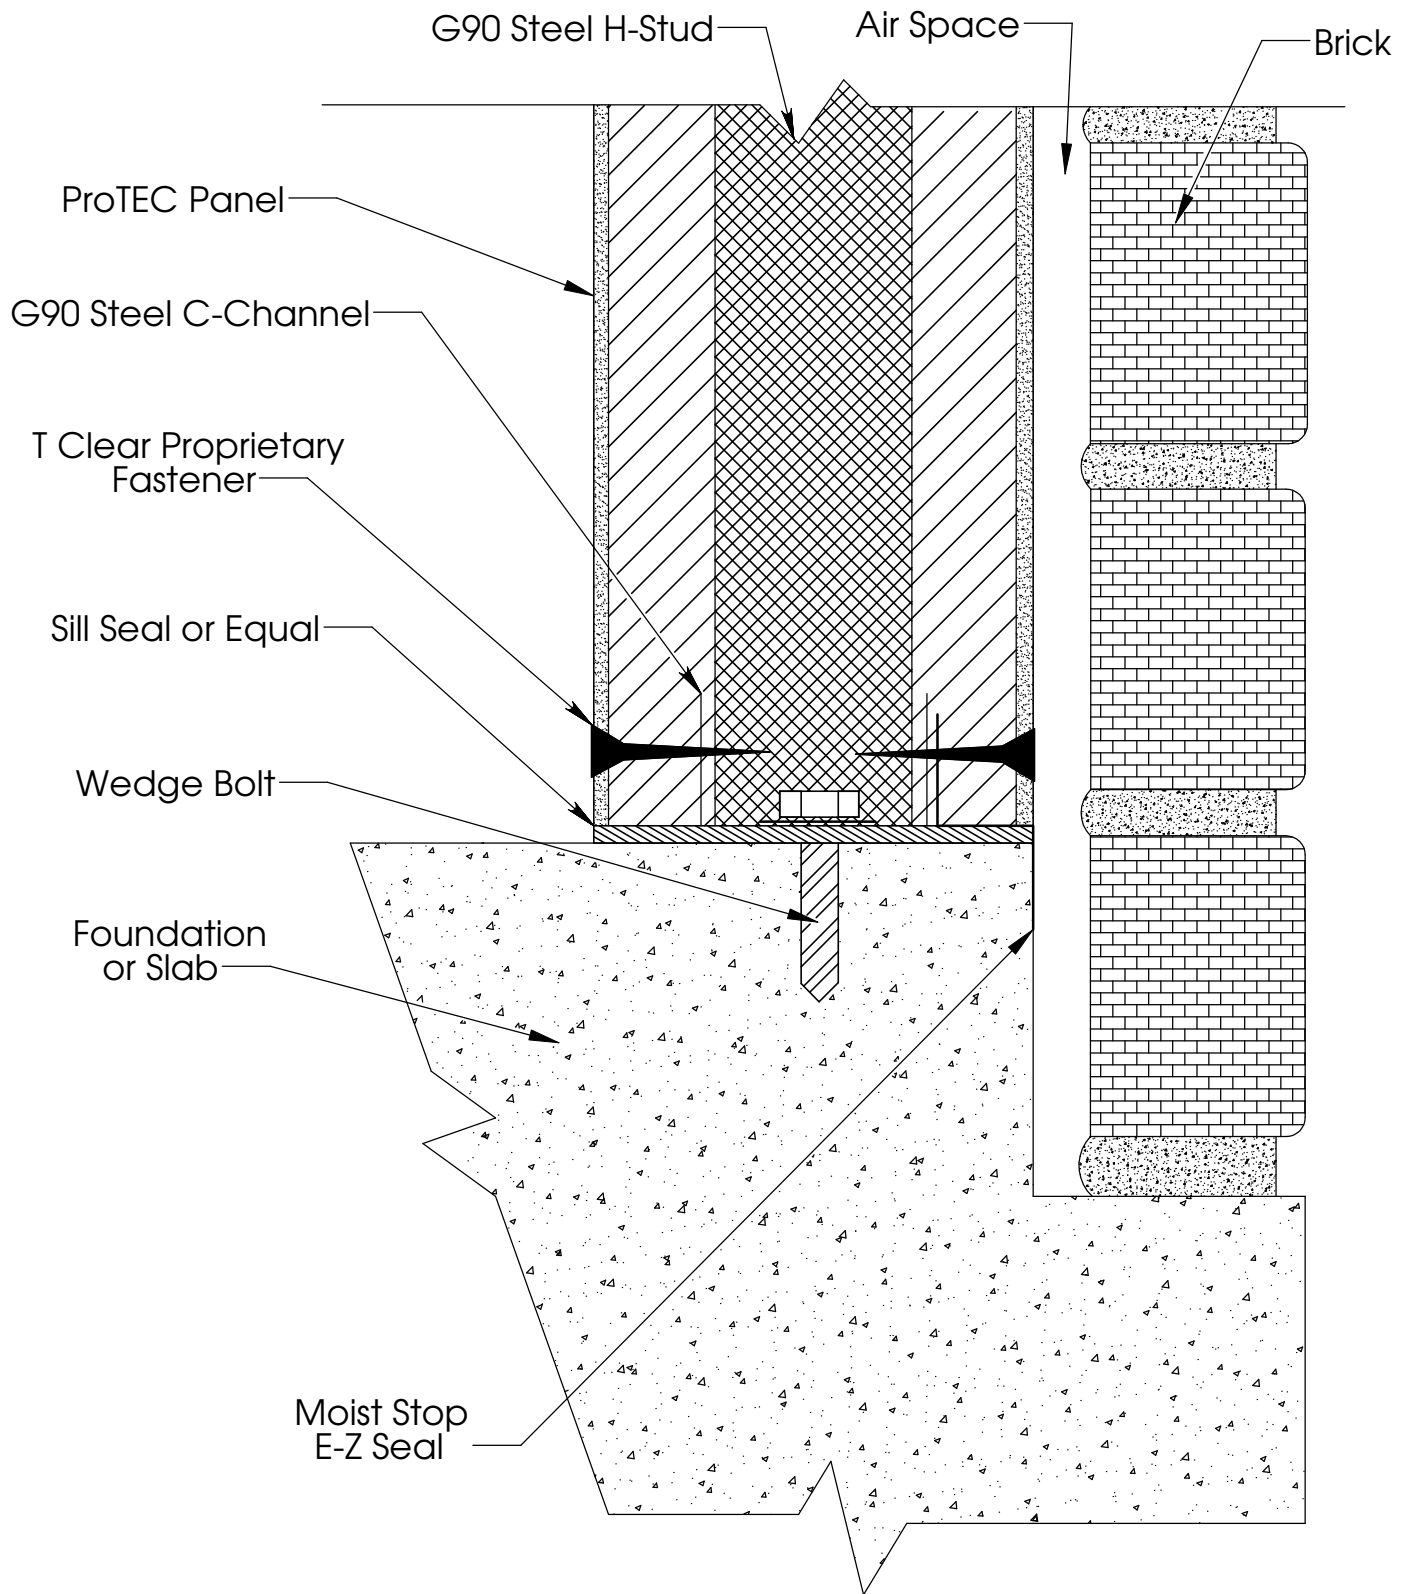

JTC /TLC

TITLE:

FOUNDATION / SILL
With Brick Ledge

ProTEC
CONCRETE STRUCTURAL INSULATED PANEL SYSTEM

REV:

3/1/06

NO:

FS-3A