


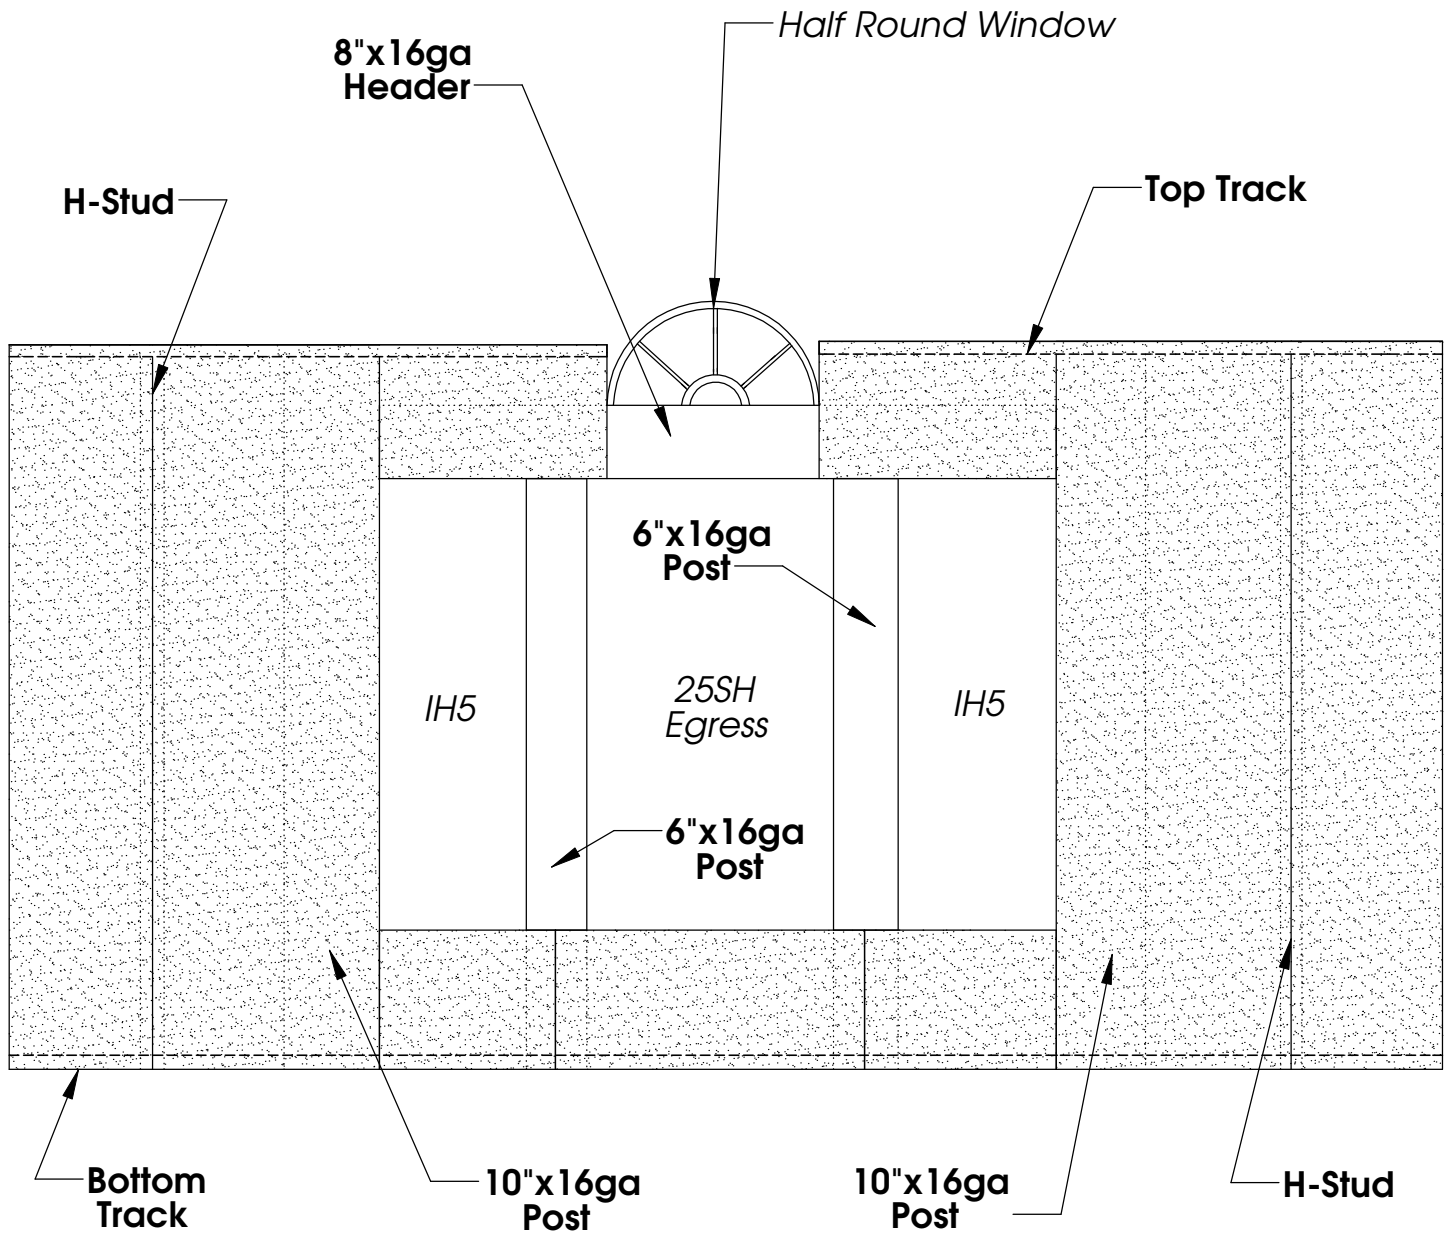

*NOTE: Cover Exposed Posts and Headers
With ProGUARD

JTC

TITLE:

Special Window Detail

ProTEC
CONCRETE STRUCTURAL INSULATED PANEL SYSTEM

REV:

3/31/06

NO:

SD-2A