


117829 (WALL BRACKET-HINGED 3/4")

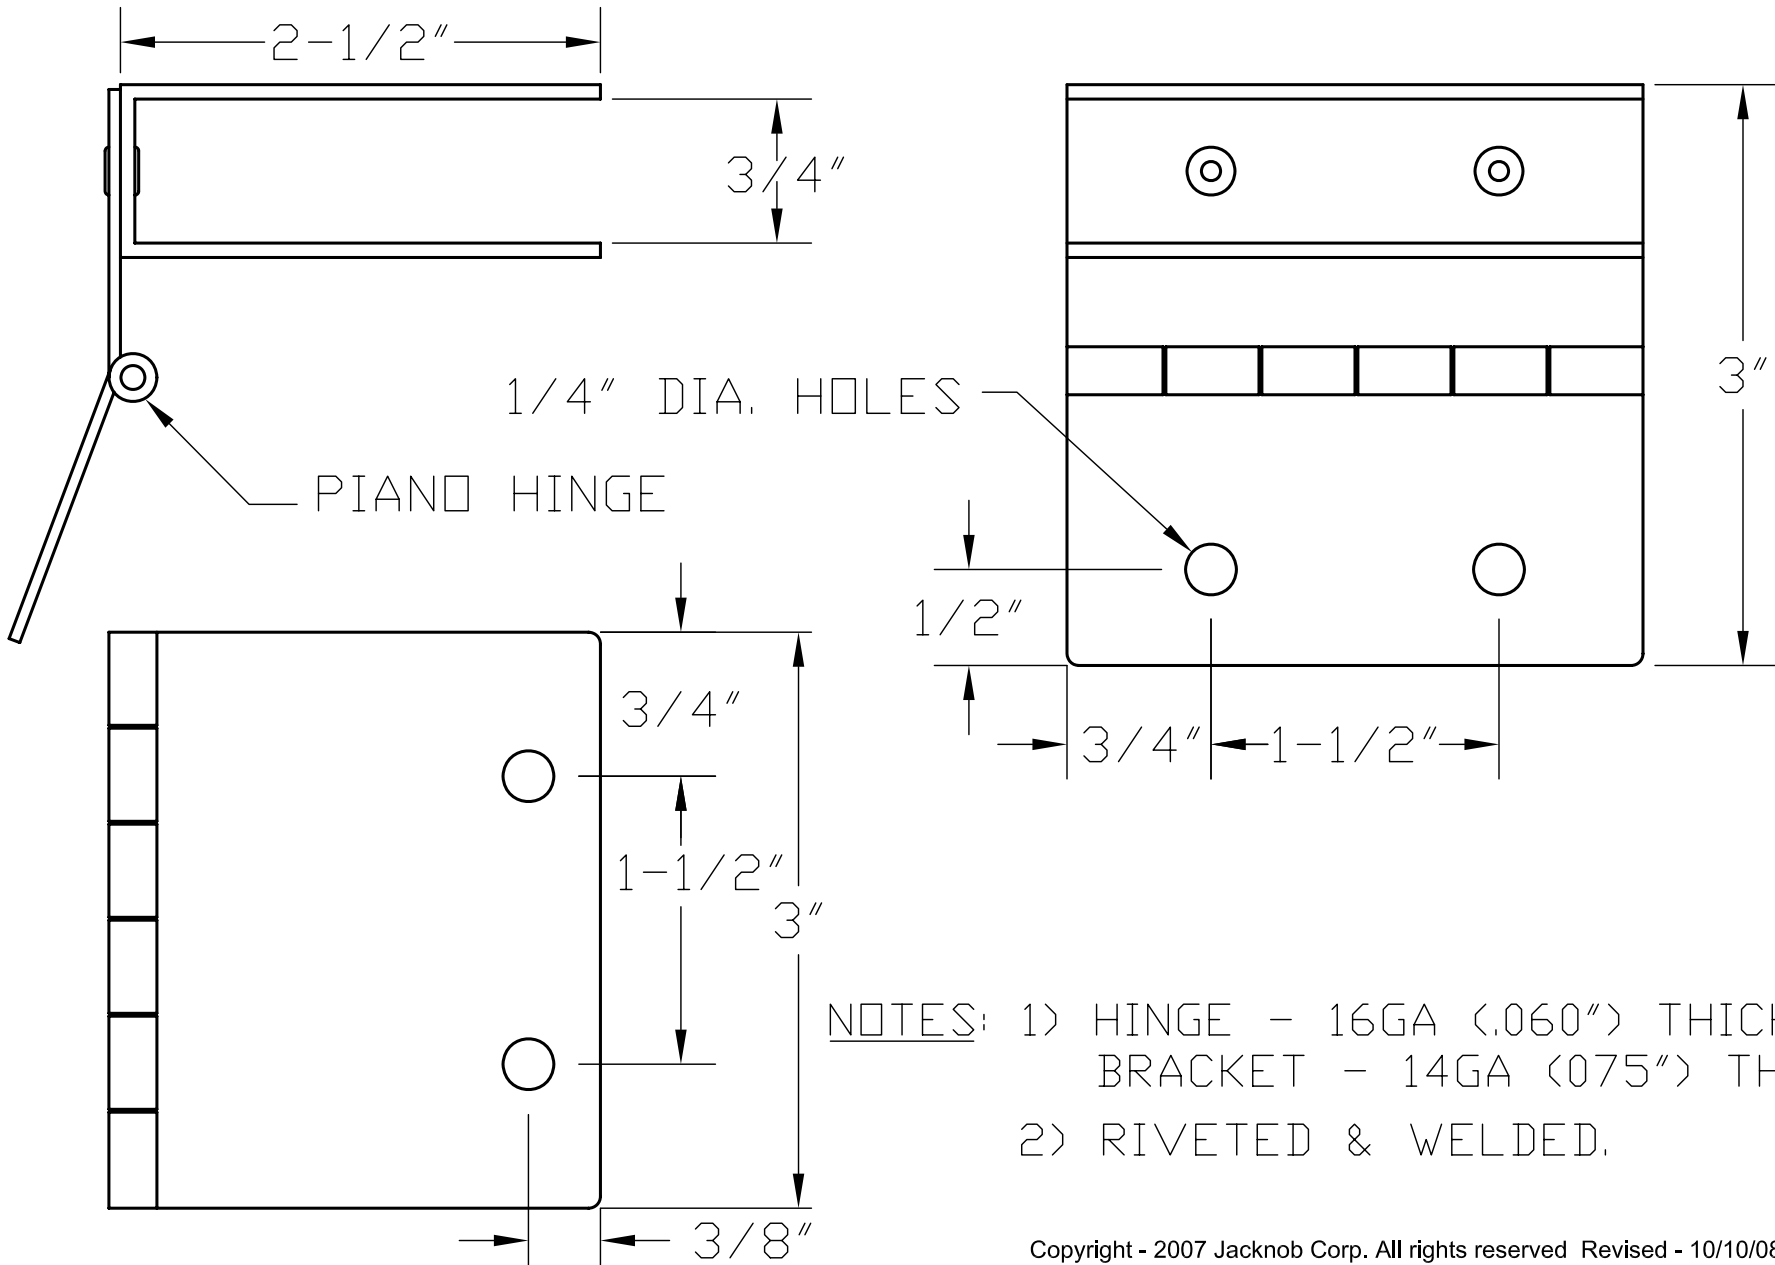

NOTES: 1) HINGE - 16GA (.060") THICK.
 BRACKET - 14GA (.075") THICK.
 2) RIVETED & WELDED.