


1734
(ALCOVE BRACKET - DOUBLE HIGH 1")

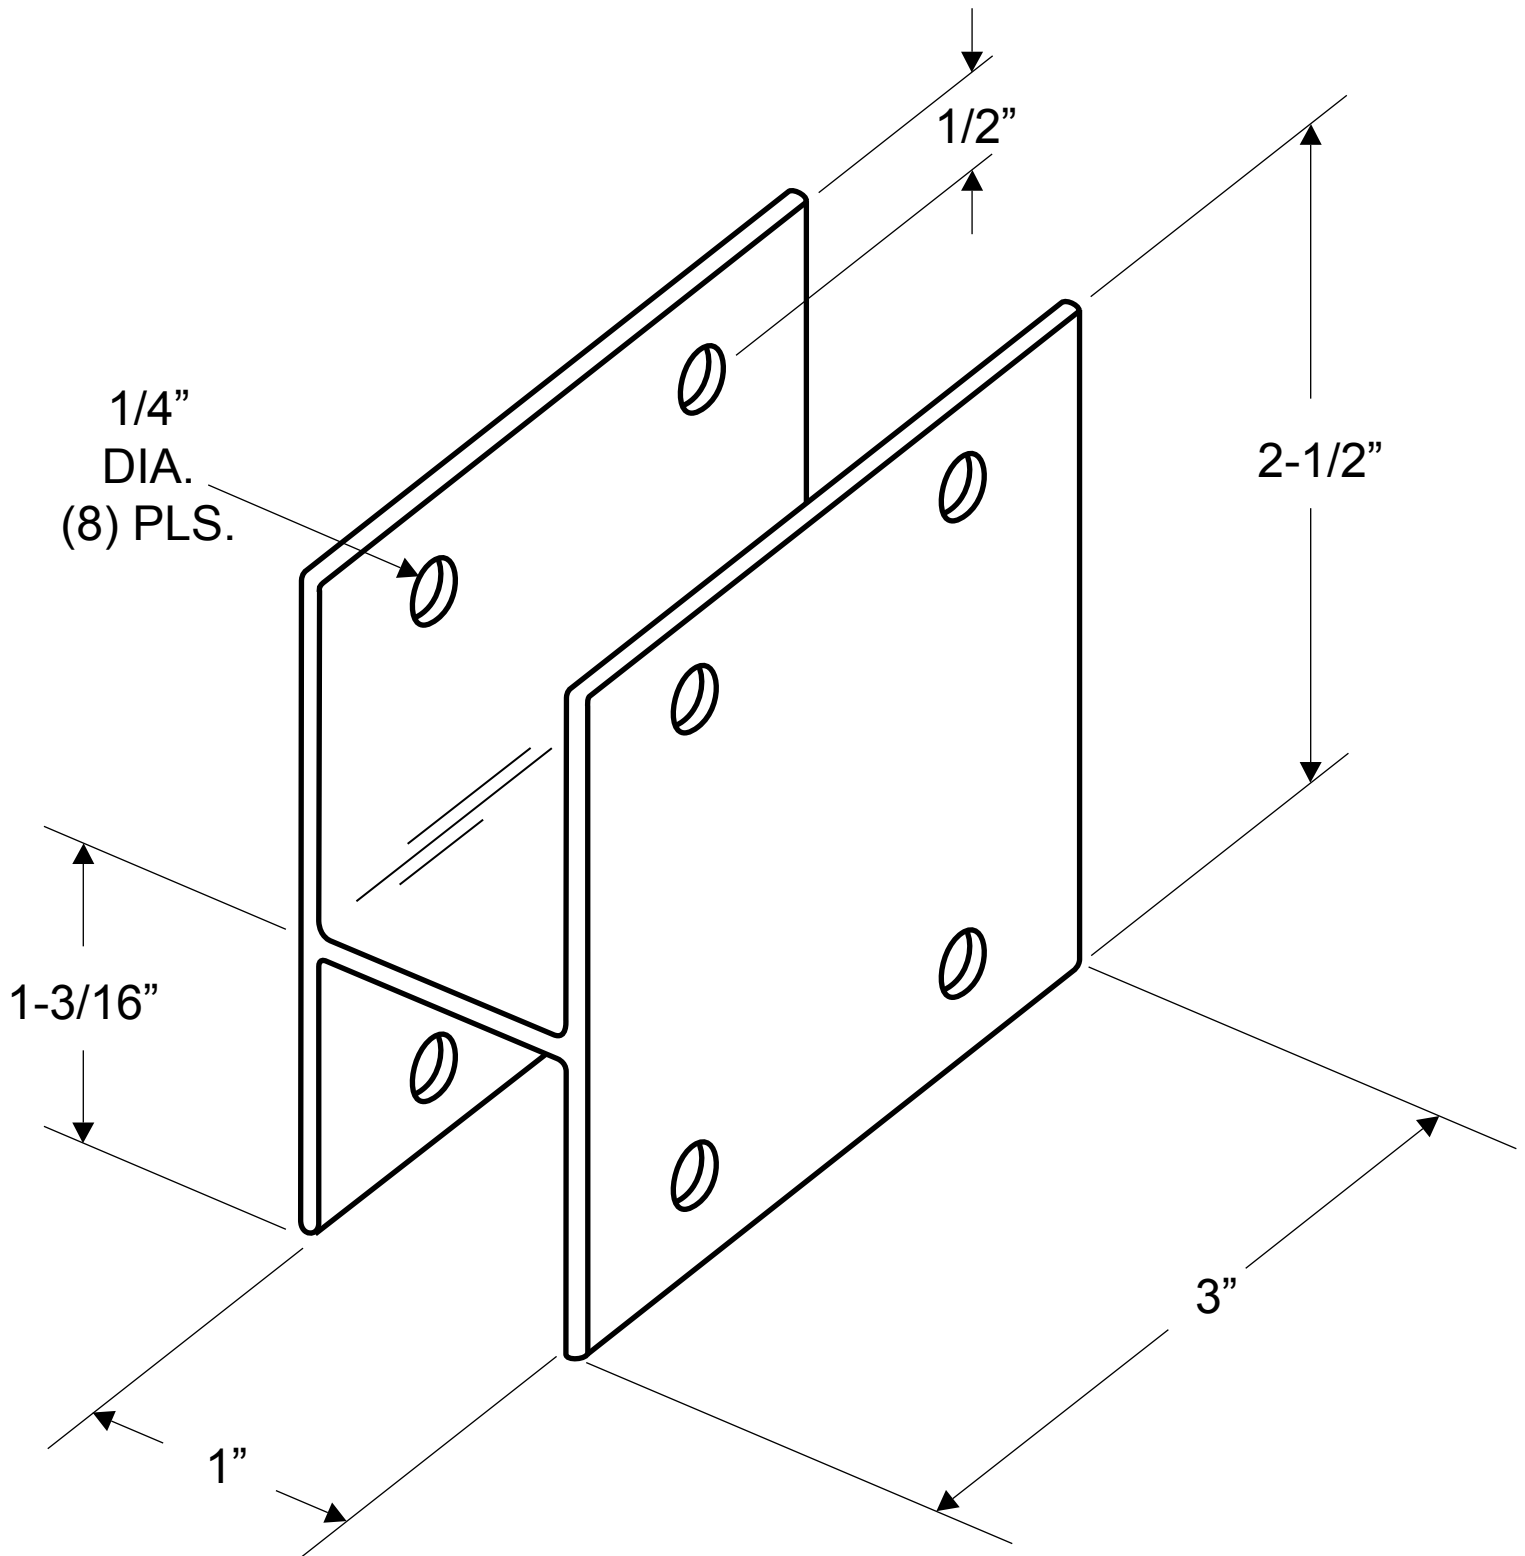

NOTE: ALL WALL THICKNESS AT 1/8"